



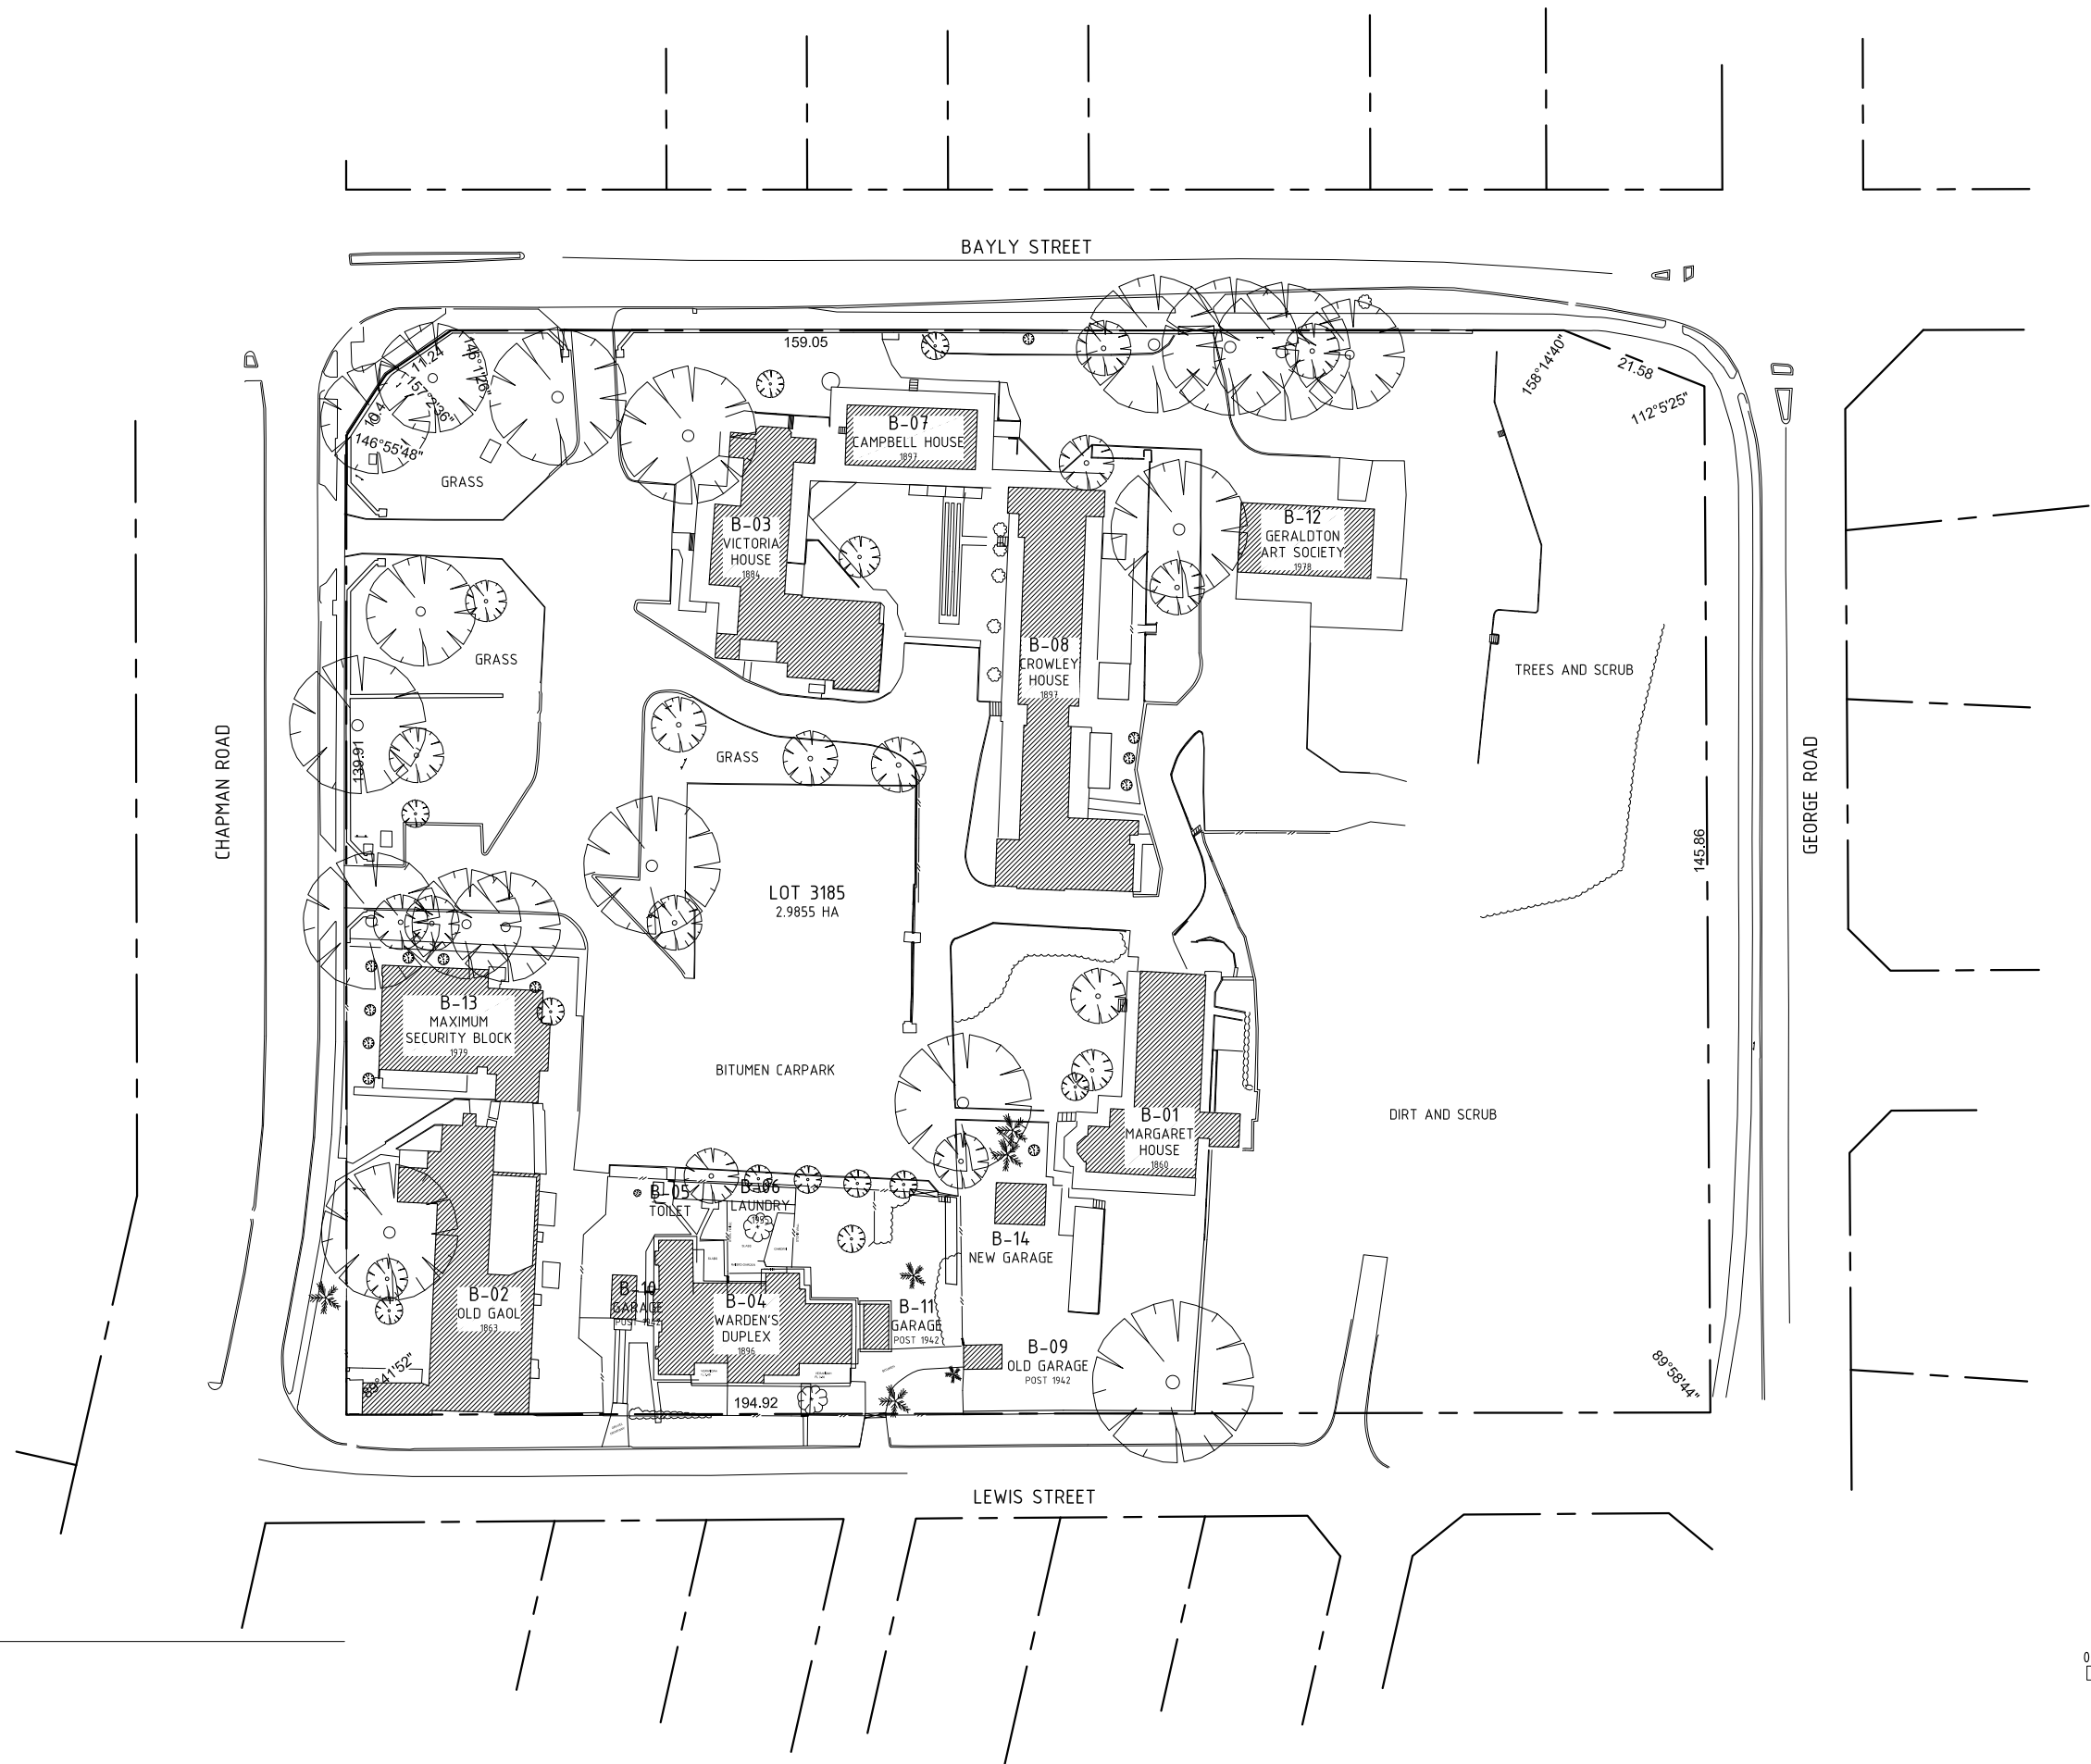

A SITE PLAN
SCALE 1:1000

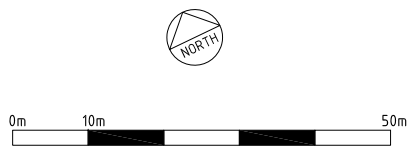

The National Trust of Western Australia
The Old Observatory
4 Havelock Street, West Perth
PO Box 1162,
West Perth WA 6872
Phone: (08) 9321 6088
Fax: (08) 9324 1571
Email: trust@ntwa.com.au
Web: www.nationaltrust.org.au

HERITAGE PLACE
This property is an Important heritage place included on the WA State Register of Heritage Places. A cautious approach to all works is essential. If at any time there is doubt or confusion in regards to an instruction on the drawings or specification, or if investigations on site reveal some unexpected issue, the Contractor must immediately contact the Principal's Representative and await further instruction before proceeding. All dimensions to be checked on site prior to works being carried out. Notify the Principal's Representative of any discrepancies or errors. Wall thickness vary along the wall length and height. The measurements shown are an estimation of average thickness and height. Likewise, walls are not straight, vertical or parallel, and drawings are an estimate of the average. Site information is also only representative, with the location of ALL services being only approximations.

PROJECT TITLE
MEASURED DRAWINGS
PROPERTY ADDRESS
85 CHAPMAN RD, GERALDTON WA 6531

PROPERTY TITLE
BILL SEWELL COMPLEX
PROJECT No --- **NTWA PLACE ID** BILL
FILE LOCATION S:\Properties & Collections\Bill Sewell Complex, Geraldton\Drawings\Measured Drawings

REVISION	DATE	COMMENT

DRAWING TITLE
SITE PLAN
SCALE @A1 1:1000 @A3
DATE --/--/2019 **DRAWN BY** KL

DRAWING	REV
A01.00	A