

DISCLAIMER:
 ROTHELOWMAN Property Pty. Ltd. retains all common law, statutory law and other rights including copyright and intellectual property rights in respect of this document.
 The recipient indemnifies ROTHELOWMAN Property Pty. Ltd. against all claims resulting from use of this document for any purpose other than its intended use, unauthorised changes or reuse of the document on other projects without the permission of ROTHELOWMAN Property Pty. Ltd. Under no circumstance shall transfer of this document be deemed a sale or constitute a transfer of the license to use this document.
 19/01/2016 4:55:58 PM

REVISIONS			
No.	Date	Description	By
-	12.11.15	TP ISSUE	TL
A	19.01.16	RESPONSE TO COUNCIL RFI	TL

PROJECT TITLE
 1 COBURG QUARTER
 S39 - 13 URQUHART STREET, COBURG

DRAWING TITLE
 SITE PLAN

SCALE: @ A1
 1 : 250

DATE: 07/06/15


DWG No: TP00.01 | A

PROJECT No: 215355

MELBOURNE
 LEVEL 1/163 STURT STREET
 SOUTHBANK VIC 3006
 AUSTRALIA
 T 03 9268 6860
www.rothelovman.com.au ACN 066 783 907

ROTHELOWMAN

TOWN PLANNING

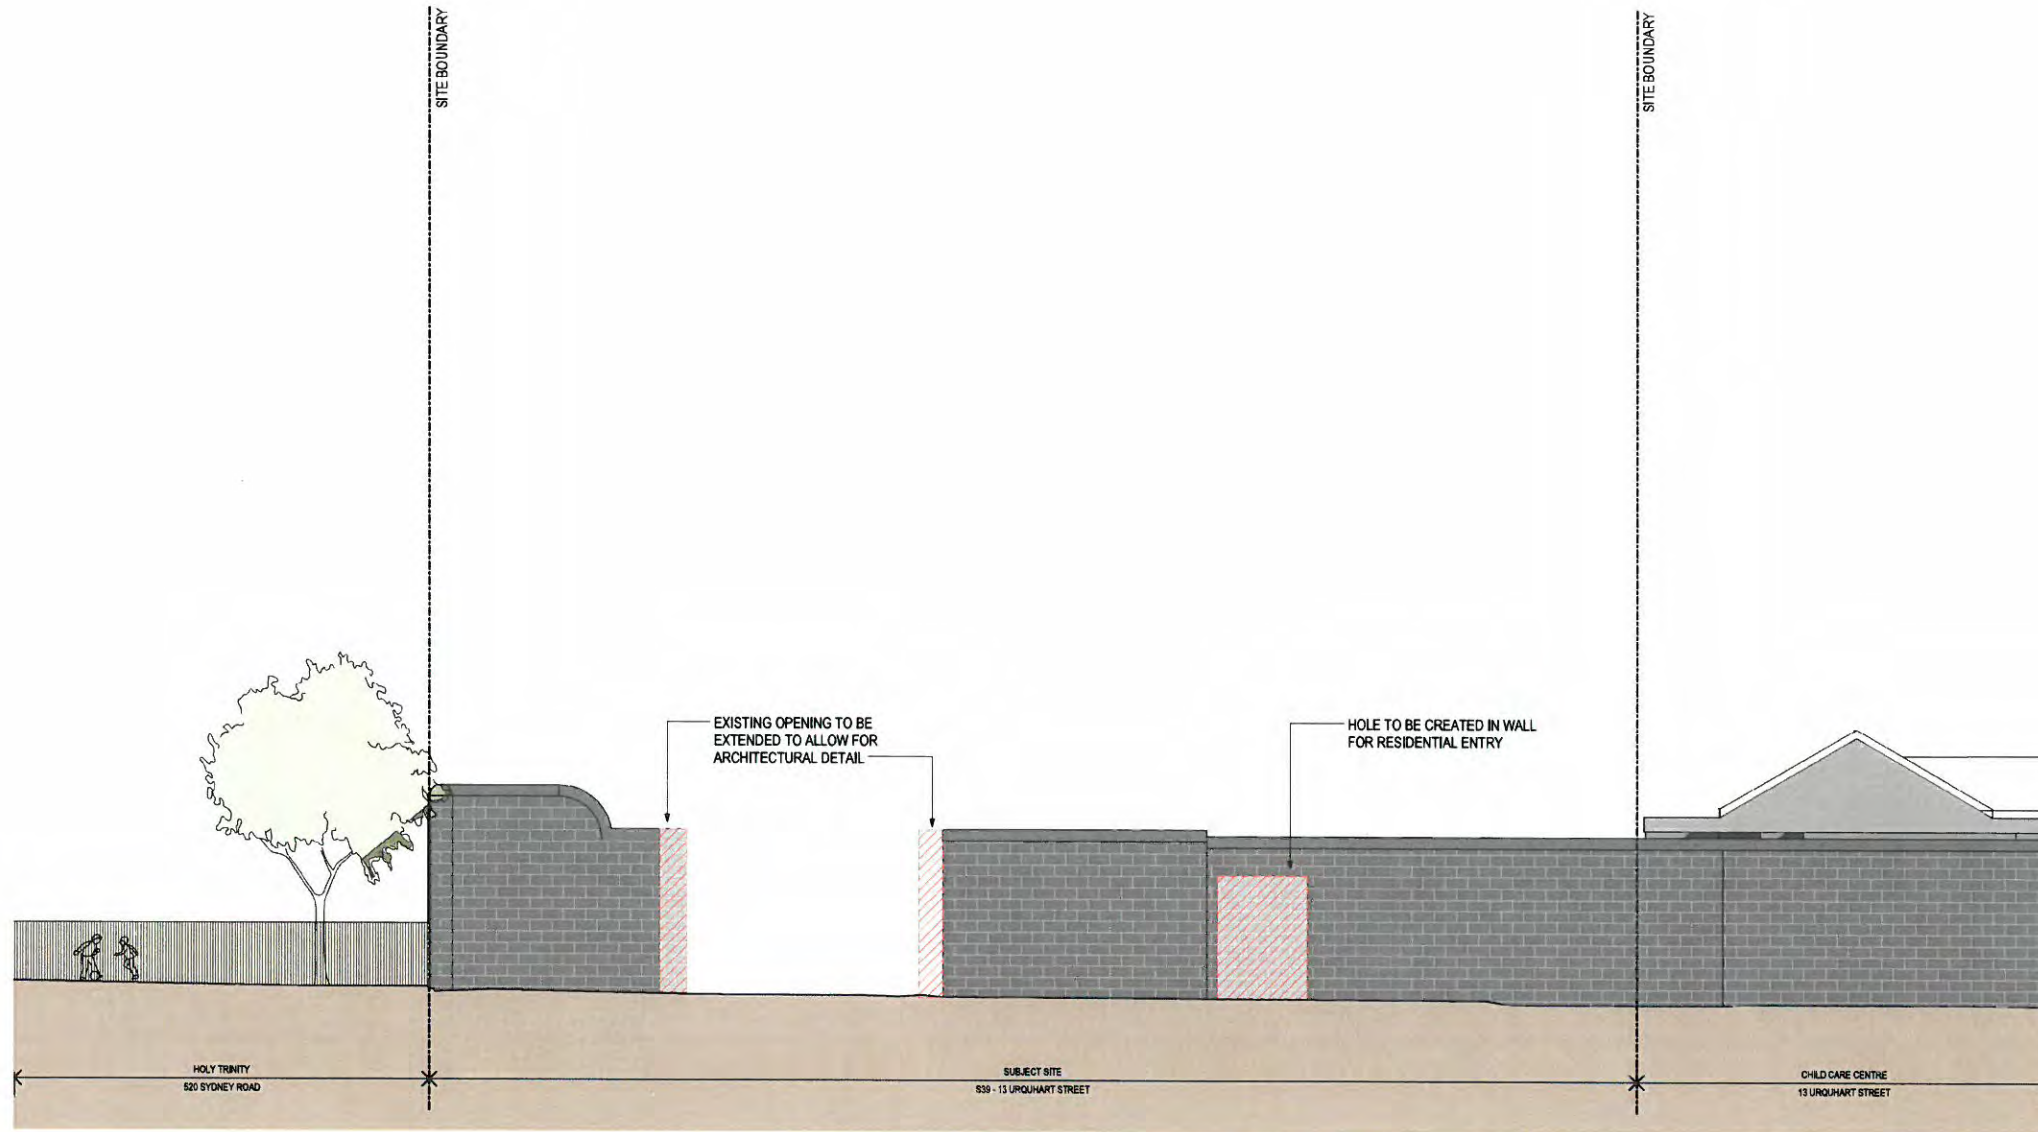

DISCLAIMER:
 ROTHELOWMAN Property Pty, Ltd. retains all common law, statutory law and other rights including copyright and intellectual property rights in respect of this document.
 The recipient indemnifies ROTHELOWMAN Property Pty, Ltd. against all claims resulting from use of this document for any purpose other than its intended use, unauthorised changes or reuse of the document on other projects without the permission of ROTHELOWMAN Property Pty, Ltd. Under no circumstance shall transfer of this document be deemed a sale or constitute a transfer of the license to use this document.
 19/01/2016 4:56:03 PM

REVISIONS			
No	Date	Description	By
-	12.11.15	TP ISSUE	TL

PROJECT TITLE
1 COBURG QUARTER
 539 - 13 URQUHART STREET, COBURG

DRAWING TITLE
DEMOLITION ELEVATION

SCALE: @ A1
1 : 100

DATE:
 16/02/15

DWG No:
TP00.02


PROJECT No:
215355

DRAWN BY:
 TL/TG

REV:

TOWN PLANNING

MELBOURNE
 LEVEL 17/53 STURT STREET
 SOUTHBANK VIC 3066
 AUSTRALIA
 T 03 9268 6600
www.rothelovman.com.au ACN 006 783 907

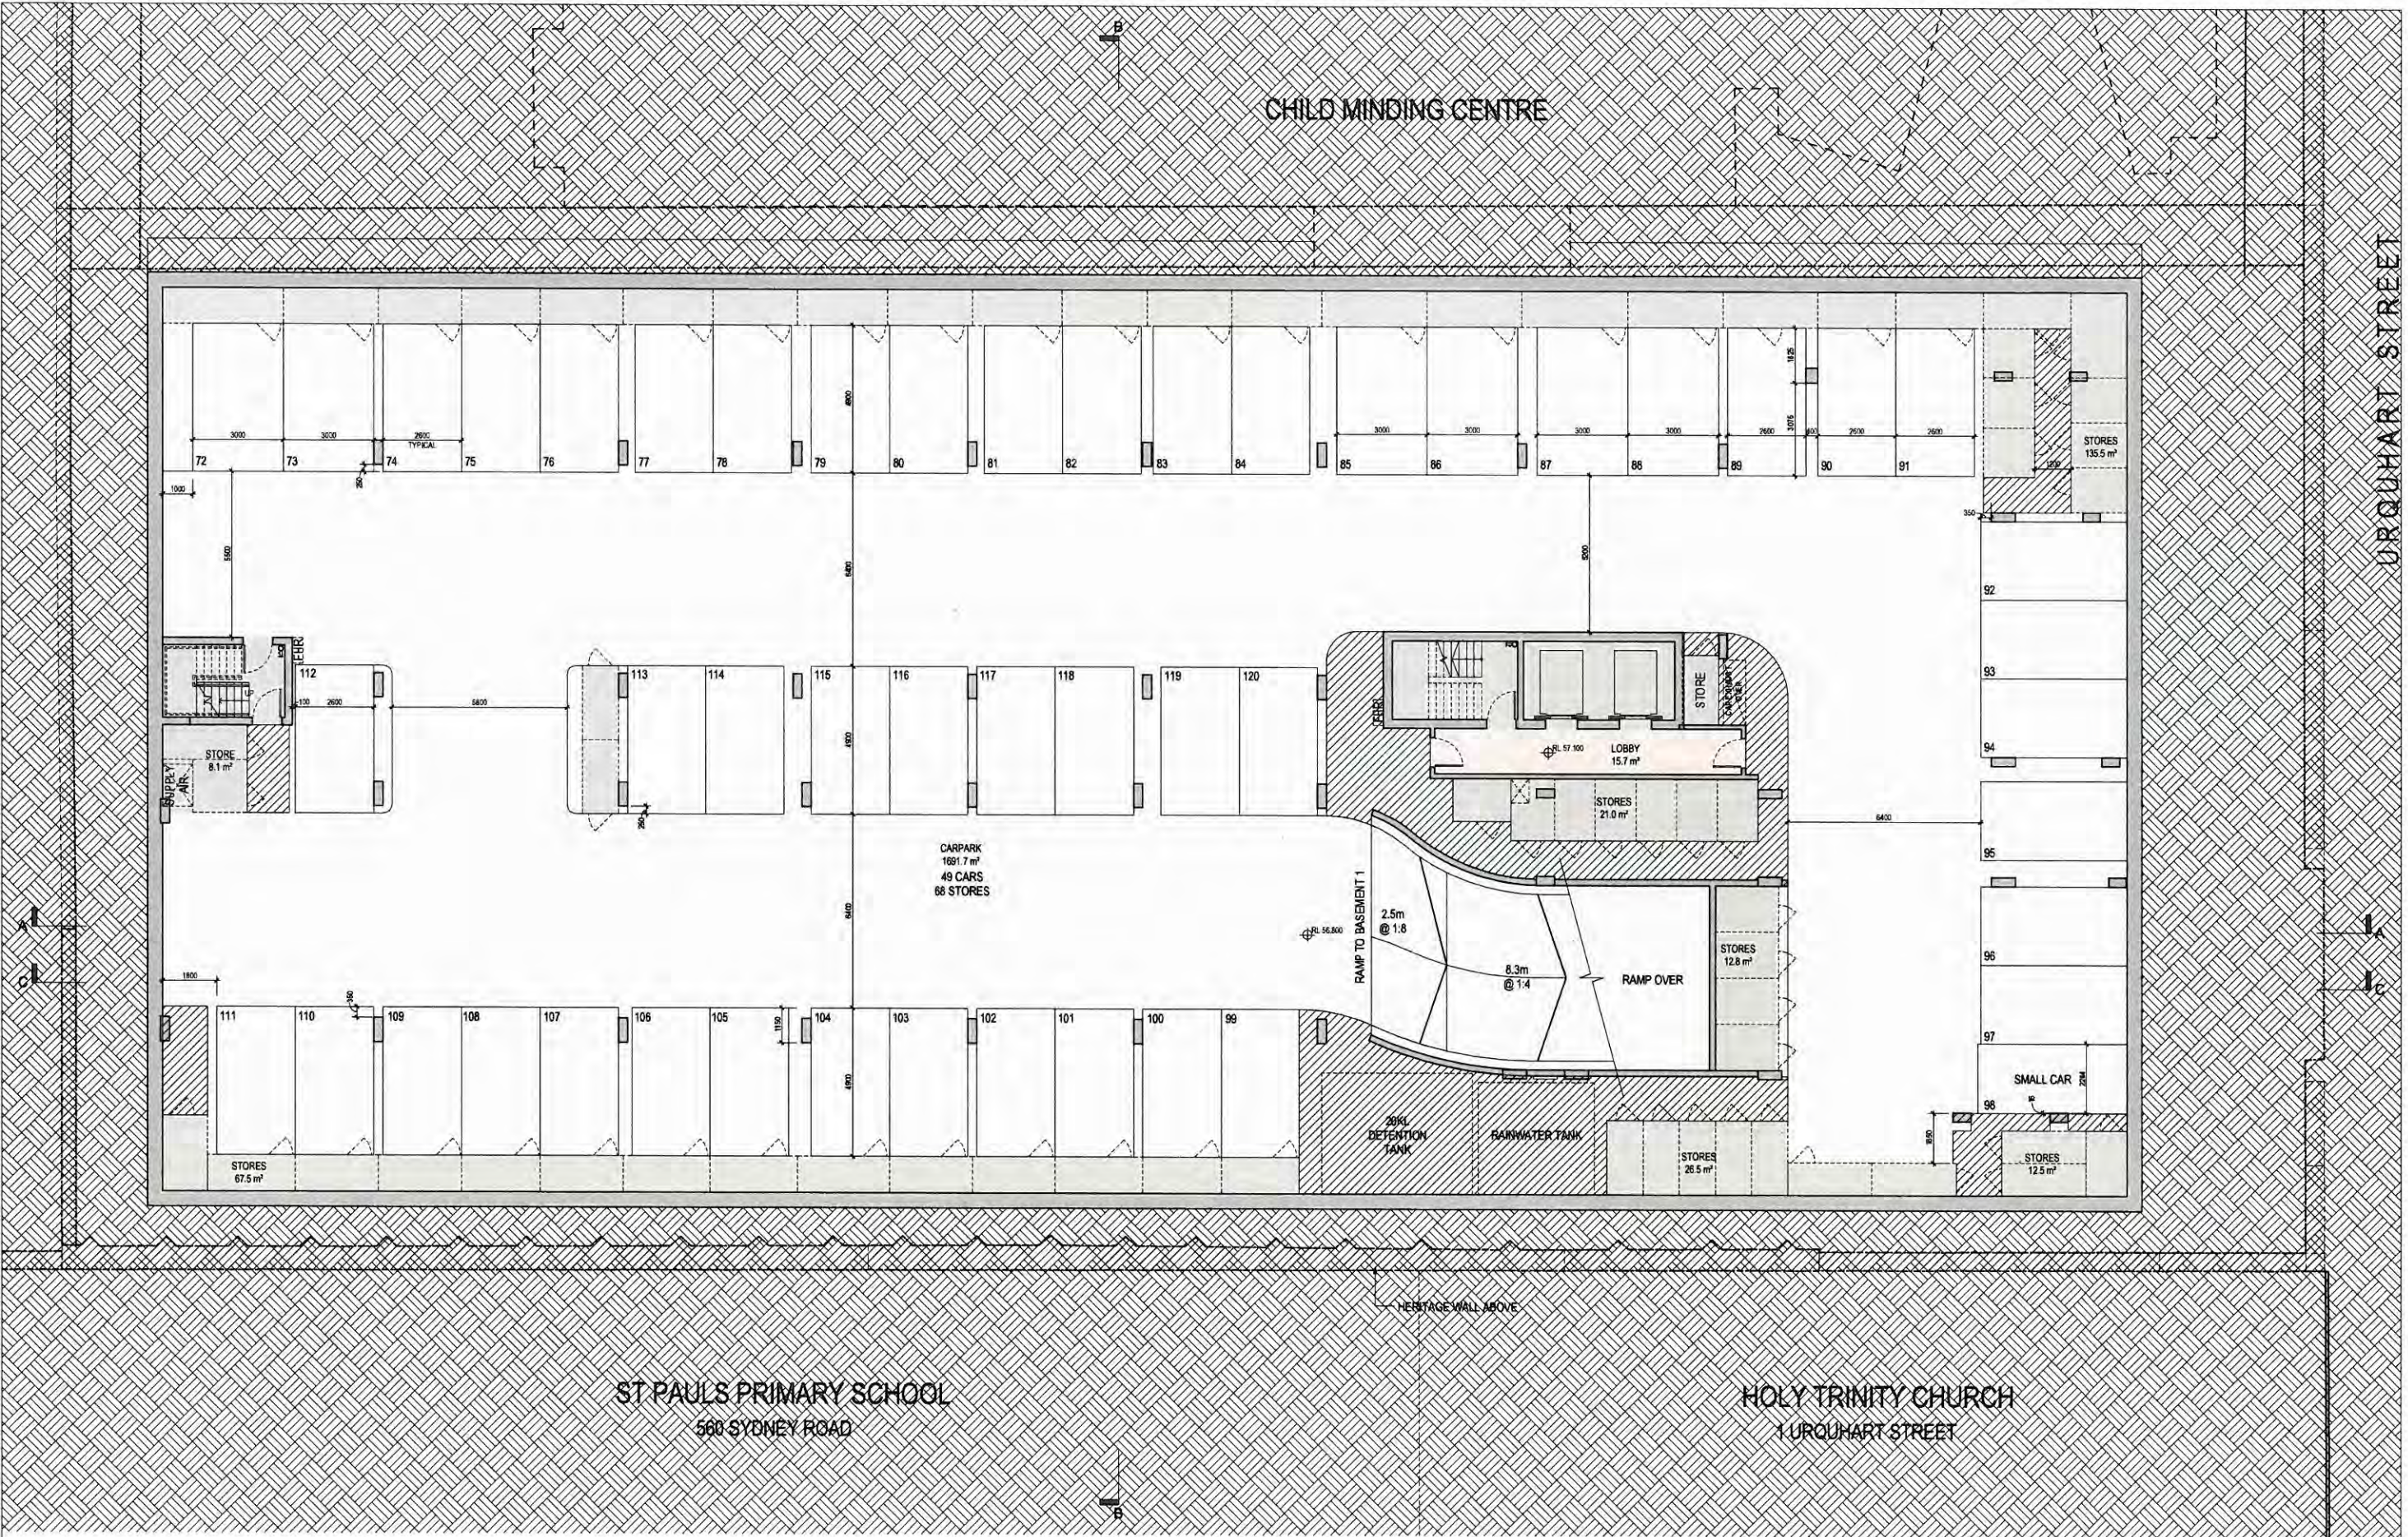

DISCLAIMER
 ROTHELOWMAN Property Pty. Ltd. retains all common law, statutory law and other rights including copyright and intellectual property rights in respect of this document.
 The recipient indemnifies ROTHELOWMAN Property Pty. Ltd. against all claims resulting from use of this document for any purpose other than its intended use, unauthorised changes or reuse of the document on other projects without the permission of ROTHELOWMAN Property Pty. Ltd. Under no circumstance shall transfer of this document be deemed a sale or constitute a transfer of the license to use this document.
 19/01/2016 5:03:10 PM

REVISIONS		
No.	Date	Description
1	12.11.15	TP ISSUE

PROJECT TITLE
 1 COBURG QUARTER
 538 - 13 URQUHART STREET, COBURG

DRAWING TITLE
 BASEMENT 2

SCALE #1
 1 : 100

DATE:
 07/02/16

DWG No:
 TP01.01

TOWN PLANNING


PROJECT No:
 215355

MELBOURNE
 LEVEL 1/153 STURT STREET
 SOUTH BANK VIC 3006
 AUSTRALIA

DATE:
 T 03 9288 6800

DRAWN BY:
 TL/TJA

www.rothelovman.com.au ACN 606 783 987

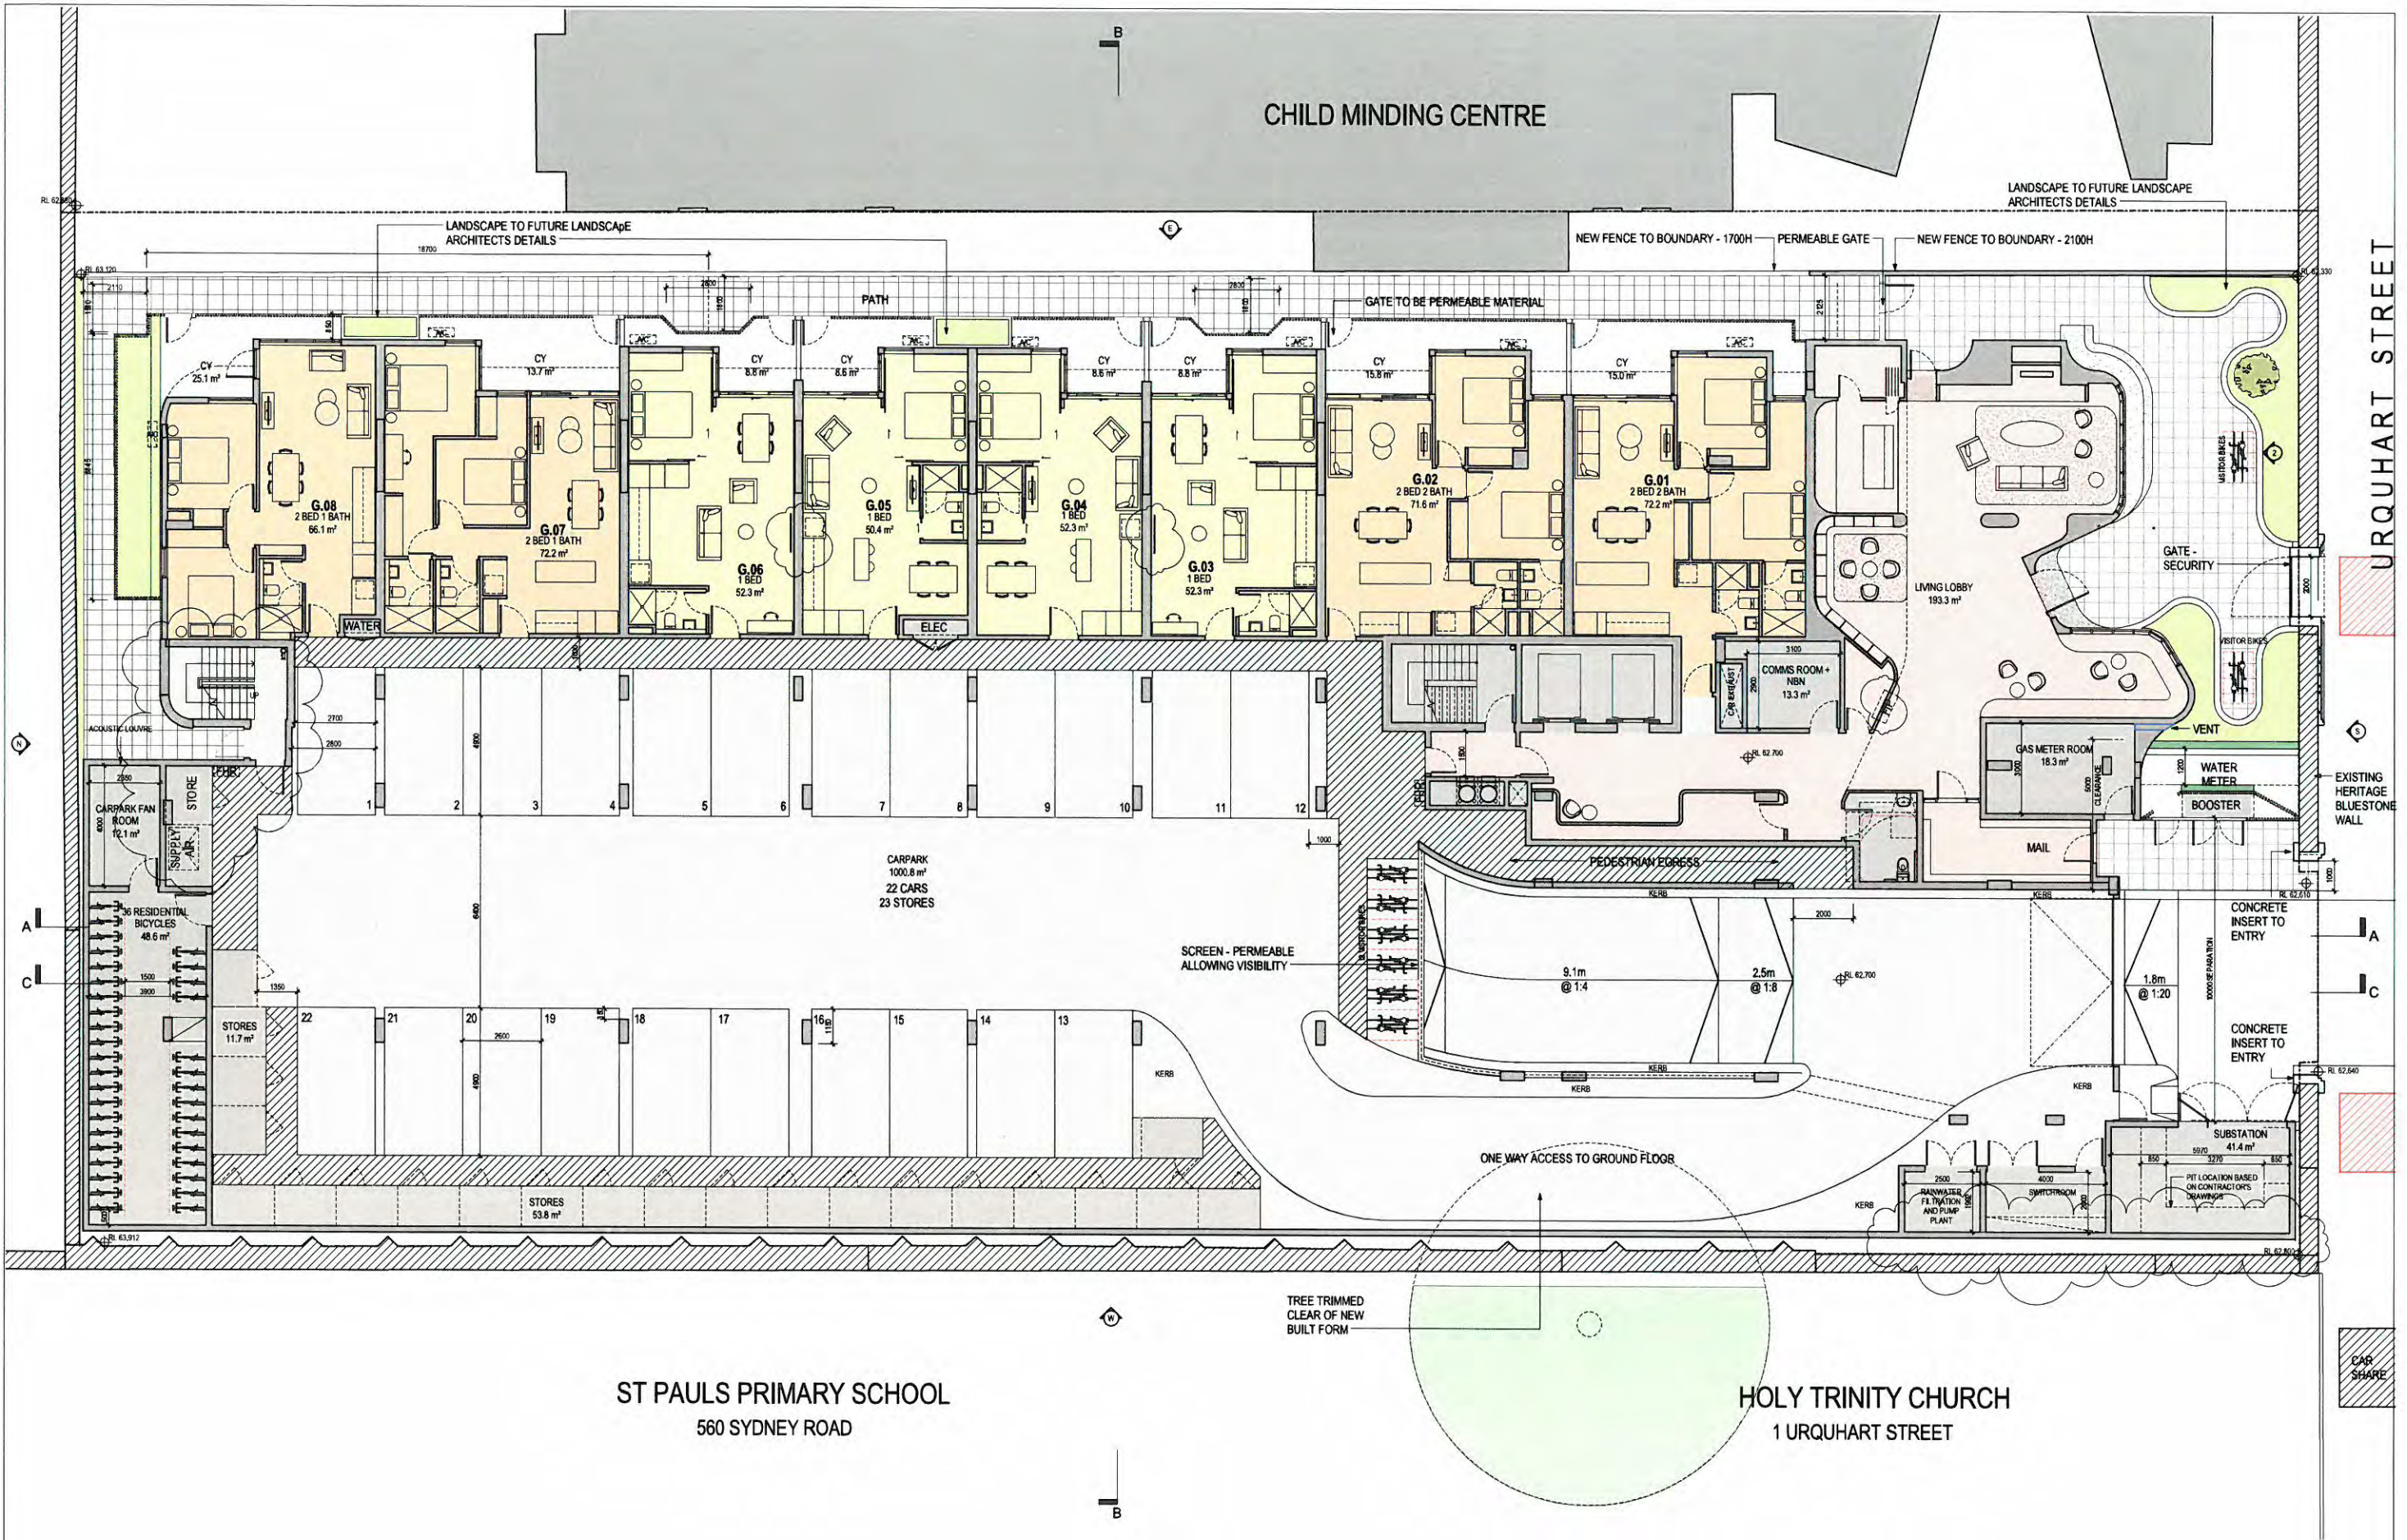

DISCLAIMER:
 ROTHELOWMAN Property Pty. Ltd. retains all common law, statutory law and other rights including copyright and intellectual property rights in respect of this document.
 The recipient indemnifies ROTHELOWMAN Property Pty. Ltd. against all claims resulting from use of this document for any purpose other than its intended use, unauthorised changes or reuse of the document on other projects without the permission of ROTHELOWMAN Property Pty. Ltd. Under no circumstance shall transfer of this document be deemed a sale or constitute a transfer of the license to use this document.
 15/01/2016 4:56:18 PM

- LEGEND**
- RESIDENTIAL LOBBY
 - CARPARK
 - SERVICES/STORES
 - 1 BEDROOM APARTMENT
 - 2 BEDROOM APARTMENT
 - TERRACE
- ABBREVIATIONS**
- FP FOOTPATH
 - ST STORE
 - T TERRACE
 - XO CROSSOVER
 - PS PRIVATE SCREEN
 - HW HABITABLE WINDOW

REVISIONS

No.	Date	Description	By
-	12.11.15	TP ISSUE	TL
A	19.01.16	RESPONSE TO COUNCIL RFI	TL

PROJECT TITLE
 1 COBURG QUARTER
 539 - 13 URQUHART STREET, COBURG

DRAWING TITLE
 GROUND

TOWN PLANNING

SCALE: @ A1
 As indicated

PROJECT No: 215355

DATE: 07/02/16

DWG No: TPO1.03 | A

MELBOURNE
 LEVEL 17/53 STURT STREET
 SOUTHBANK VIC 3006
 AUSTRALIA
 T: 03 9268 6800
 www.rothelorman.com.au