


CHILD MINDING CENTRE

URQUHART STREET

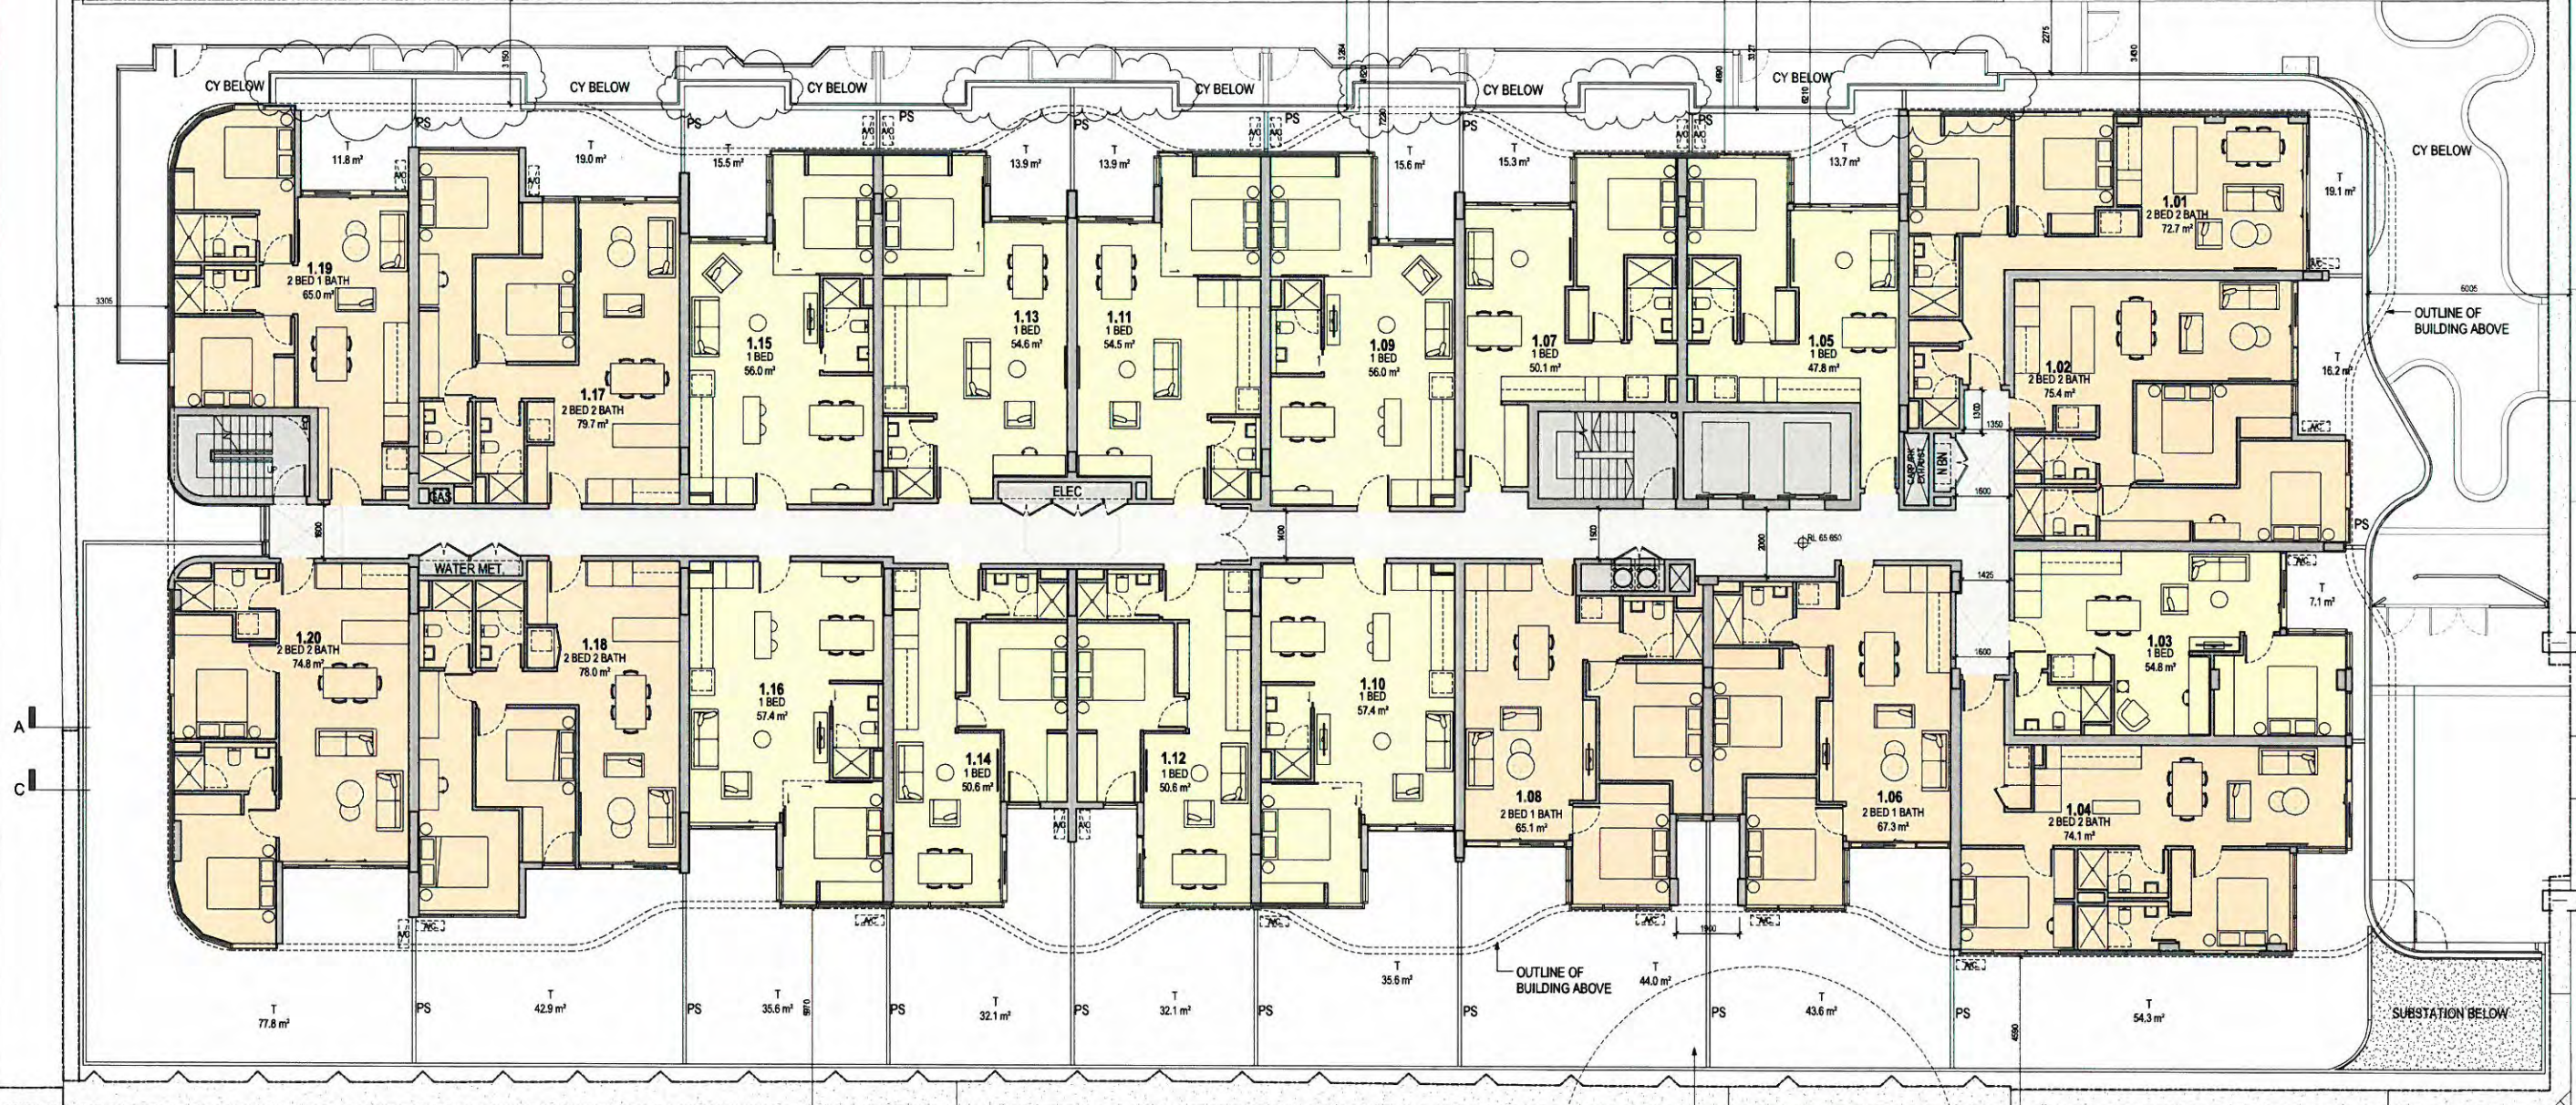

ST PAULS PRIMARY SCHOOL
560 SYDNEY ROAD

HOLY TRINITY CHURCH
1 URQUHART STREET

TREE TRIMMED
CLEAR OF NEW
BUILT FORM

DISCLAIMER:
ROTHELOWMAN Property Pty, Ltd. retains all common law, statutory law and other rights including copyright and intellectual property rights in respect of this document.
The recipient indemnifies ROTHELOWMAN Property Pty, Ltd. against all claims resulting from use of this document for any purpose other than its intended use, unauthorised changes or reuse of the document on other projects without the permission of ROTHELOWMAN Property Pty, Ltd. Under no circumstances shall transfer of this document be deemed a sale or constitute a transfer of the license to use this document.
19/01/2016 4:56:31 PM

- LEGEND**
- RESIDENTIAL LOBBY
 - CARPARK
 - SERVICES/STORES
 - 1 BEDROOM APARTMENT
 - 2 BEDROOM APARTMENT
 - TERRACE
- ABBREVIATIONS**
- FP FOOTPATH
 - ST STORE
 - T TERRACE
 - XO CROSSOVER
 - PS PRIVATE SCREEN
 - HW HABITABLE WINDOW

REVISIONS

No.	Date	Description	By
-	12.11.15	TP ISSUE	TL
A	19.01.16	RESPONSE TO COUNCIL RFI	TL

PROJECT TITLE
1 COBURG QUARTER
539 - 13 URQUHART STREET, COBURG

DRAWING TITLE
LEVEL 1

SCALE @ A1
As indicated

PROJECT No.
215355

DATE:
08/03/15

DRAWN BY:
TL/TG

DWG No.:

REV


TP01.04 | A

TOWN PLANNING

MELBOURNE
LEVEL 1/153 STURT STREET
SOUTH BEND VIC 3006
AUSTRALIA
T 03 9268 6800
www.rothelovman.com.au ACN 605 783 997

CHILD MINDING CENTRE

URQUHART STREET

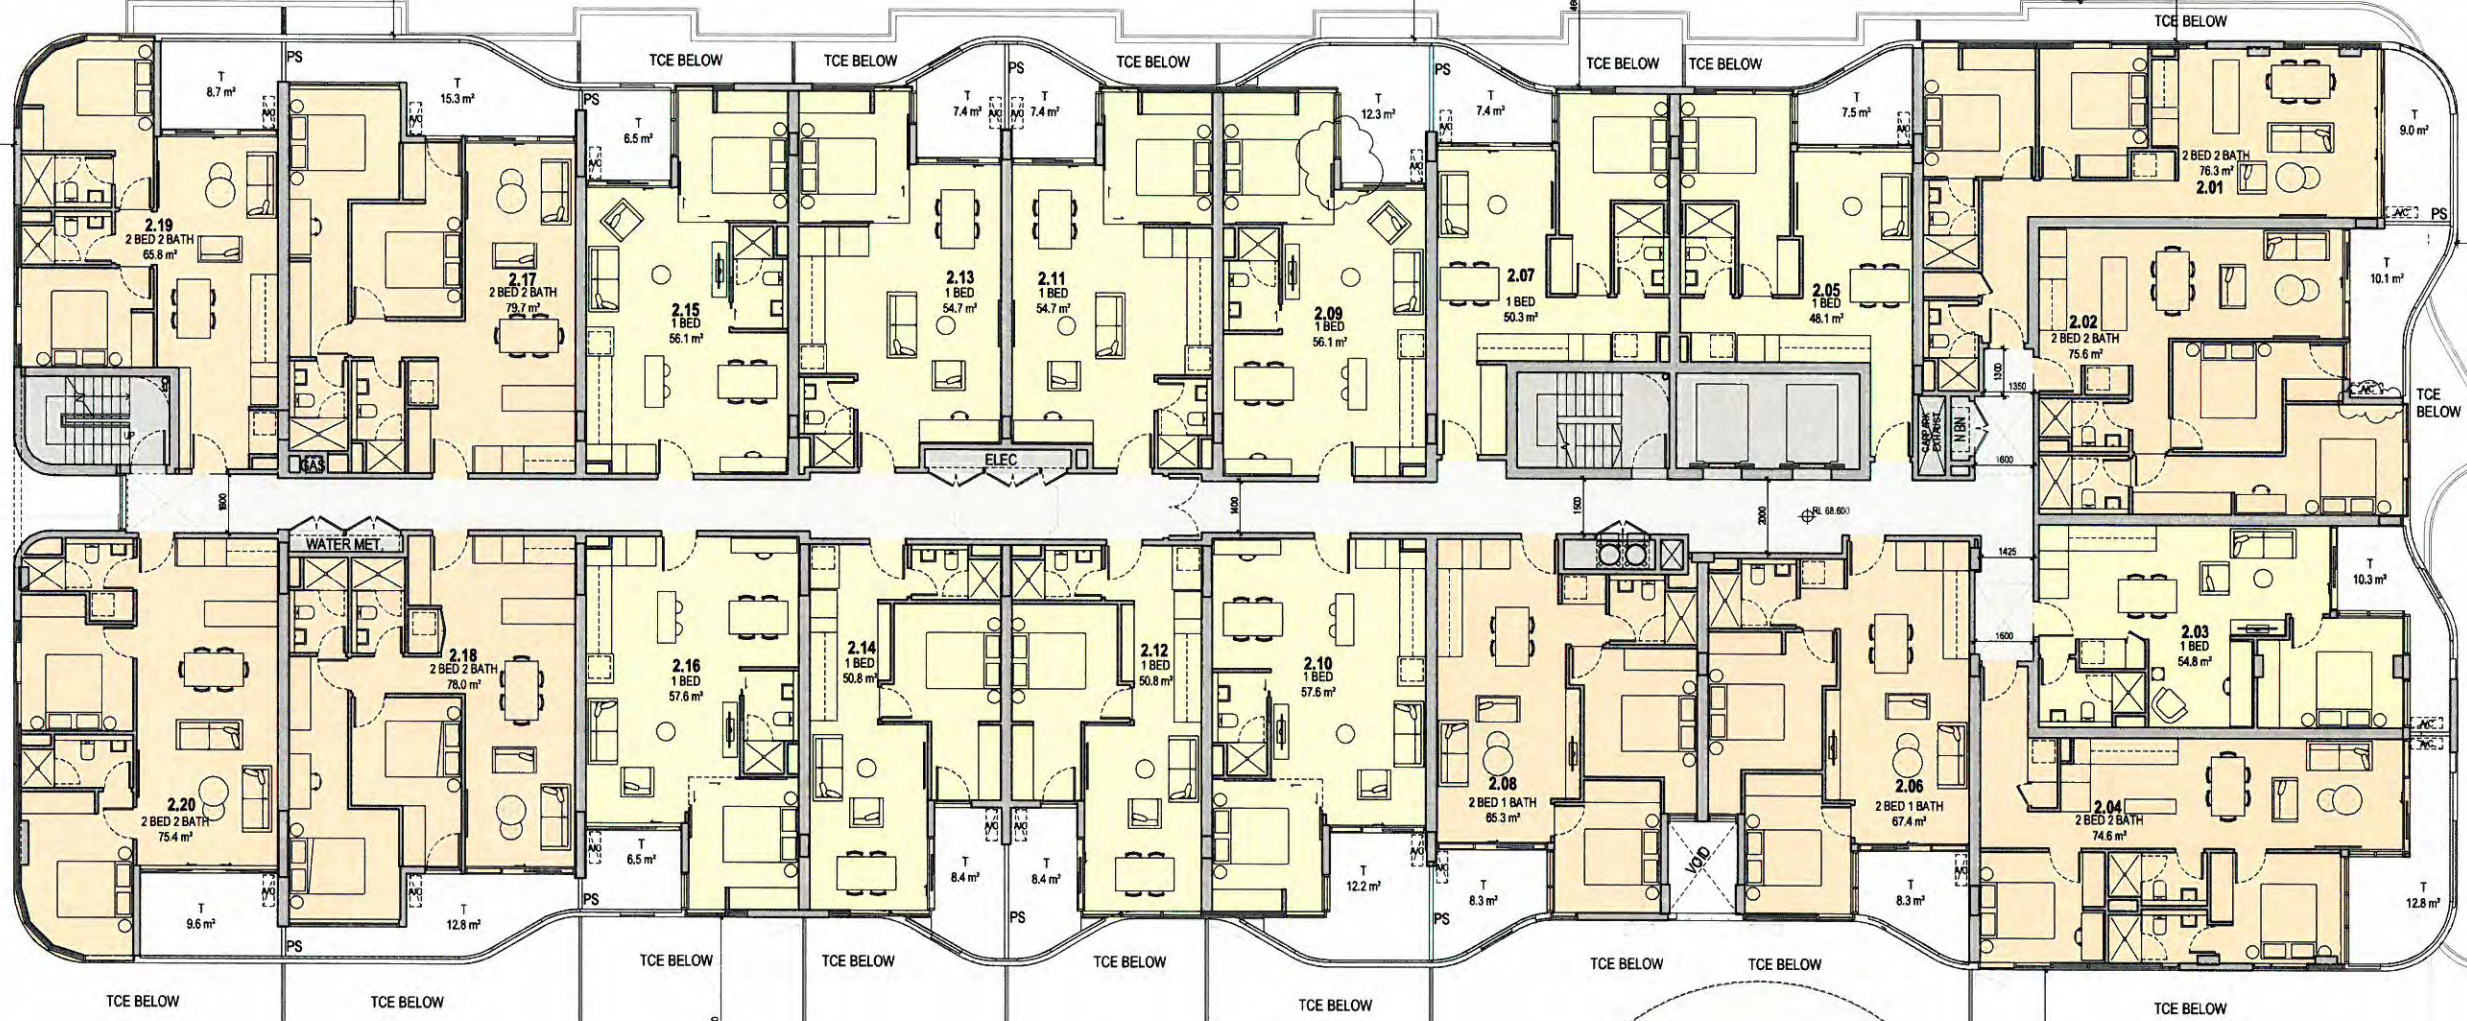

ST PAULS PRIMARY SCHOOL
560 SYDNEY ROAD

HOLY TRINITY CHURCH
1 URQUHART STREET

DISCLAIMER
ROTHELOWMAN Property Pty. Ltd. retains all common law, statutory law and other rights including copyright and intellectual property rights in respect of this document.
This recipient indemnifies ROTHELOWMAN Property Pty. Ltd. against all claims resulting from use of this document for any purpose other than its intended use, unauthorised changes or reuse of the document on other projects without the permission of ROTHELOWMAN Property Pty. Ltd. Under no circumstance shall transfer of this document be deemed a sale or constitute a transfer of the license to use this document.
15/01/2016 4:56:46 PM

LEGEND

- RESIDENTIAL LOBBY
- CARPARK
- SERVICES/STORES
- 1 BEDROOM APARTMENT
- 2 BEDROOM APARTMENT
- TERRACE

ABBREVIATIONS

- FP FOOTPATH
- ST STORE
- T TERRACE
- XO CROSSOVER
- PS PRIVATE SCREEN
- HW HABITABLE WINDOW

REVISIONS

No.	Date	Description	By
-	12.11.15	TP ISSUE	TL
A	19.01.16	RESPONSE TO COUNCIL RFI	TL



PROJECT TITLE
1 COBURG QUARTER
539 - 13 URQUHART STREET, COBURG

DRAWING TITLE
LEVELS 2,4,6

SCALE: A1
As indicated

DATE: 07/02/15

DWG No:

TP01.05 | A

PROJECT No:
215355

DRAWN BY:
TL/TG

REV

TOWN PLANNING

MELBOURNE
LEVEL 1/153 STURT STREET
SOUTHBANK VIC 3006
AUSTRALIA
T 03 9288 6800
www.rothelowman.com.au ACN 066 783 907



CHILD MINDING CENTRE
738

URQUHART STREET



ST PAULS PRIMARY SCHOOL
560 SYDNEY ROAD

HOLY TRINITY CHURCH
1 URQUHART STREET

DISCLAIMER:
ROTHELOWMAN Property Pty. Ltd. retains all common law, statutory law and other rights including copyright and intellectual property rights in respect of this document.
The recipient indemnifies ROTHELOWMAN Property Pty. Ltd. against all claims resulting from use of this document for any purpose other than its intended use, unauthorised charges or reuse of the document or other projects without the permission of ROTHELOWMAN Property Pty. Ltd. Under no circumstance shall transfer of this document be deemed a sale or constitute a transfer of the license to use this document.
19/01/2016 4:57:02 PM

LEGEND

- RESIDENTIAL LOBBY
- CARPARK
- SERVICES/STORES
- 1 BEDROOM APARTMENT
- 2 BEDROOM APARTMENT
- TERRACE

ABBREVIATIONS

- FP FOOTPATH
- ST STORE
- T TERRACE
- XO CROSSOVER
- PS PRIVATE SCREEN
- HW HABITABLE WINDOW

REVISIONS

No.	Date	Description	By
-	12.11.15	TP ISSUE	TL
A	19.01.16	RESPONSE TO COUNCIL PRI	TL



PROJECT TITLE
1 COBURG QUARTER
539 - 13 URQUHART STREET, COBURG

DRAWING TITLE
LEVEL 3,5,7

SCALE: #/A1
As indicated

DATE:
19/06/16

DWG No:
TP01.06 | A

PROJECT No:
215355


DRAWN BY:
TL/7G

REV

TOWN PLANNING

MELBOURNE
LEVEL 1/153 STURT STREET
SOUTHBANK VIC 3006
AUSTRALIA
T: 03 9268 6800
www.rothelovman.com.au ACN 005 783 907



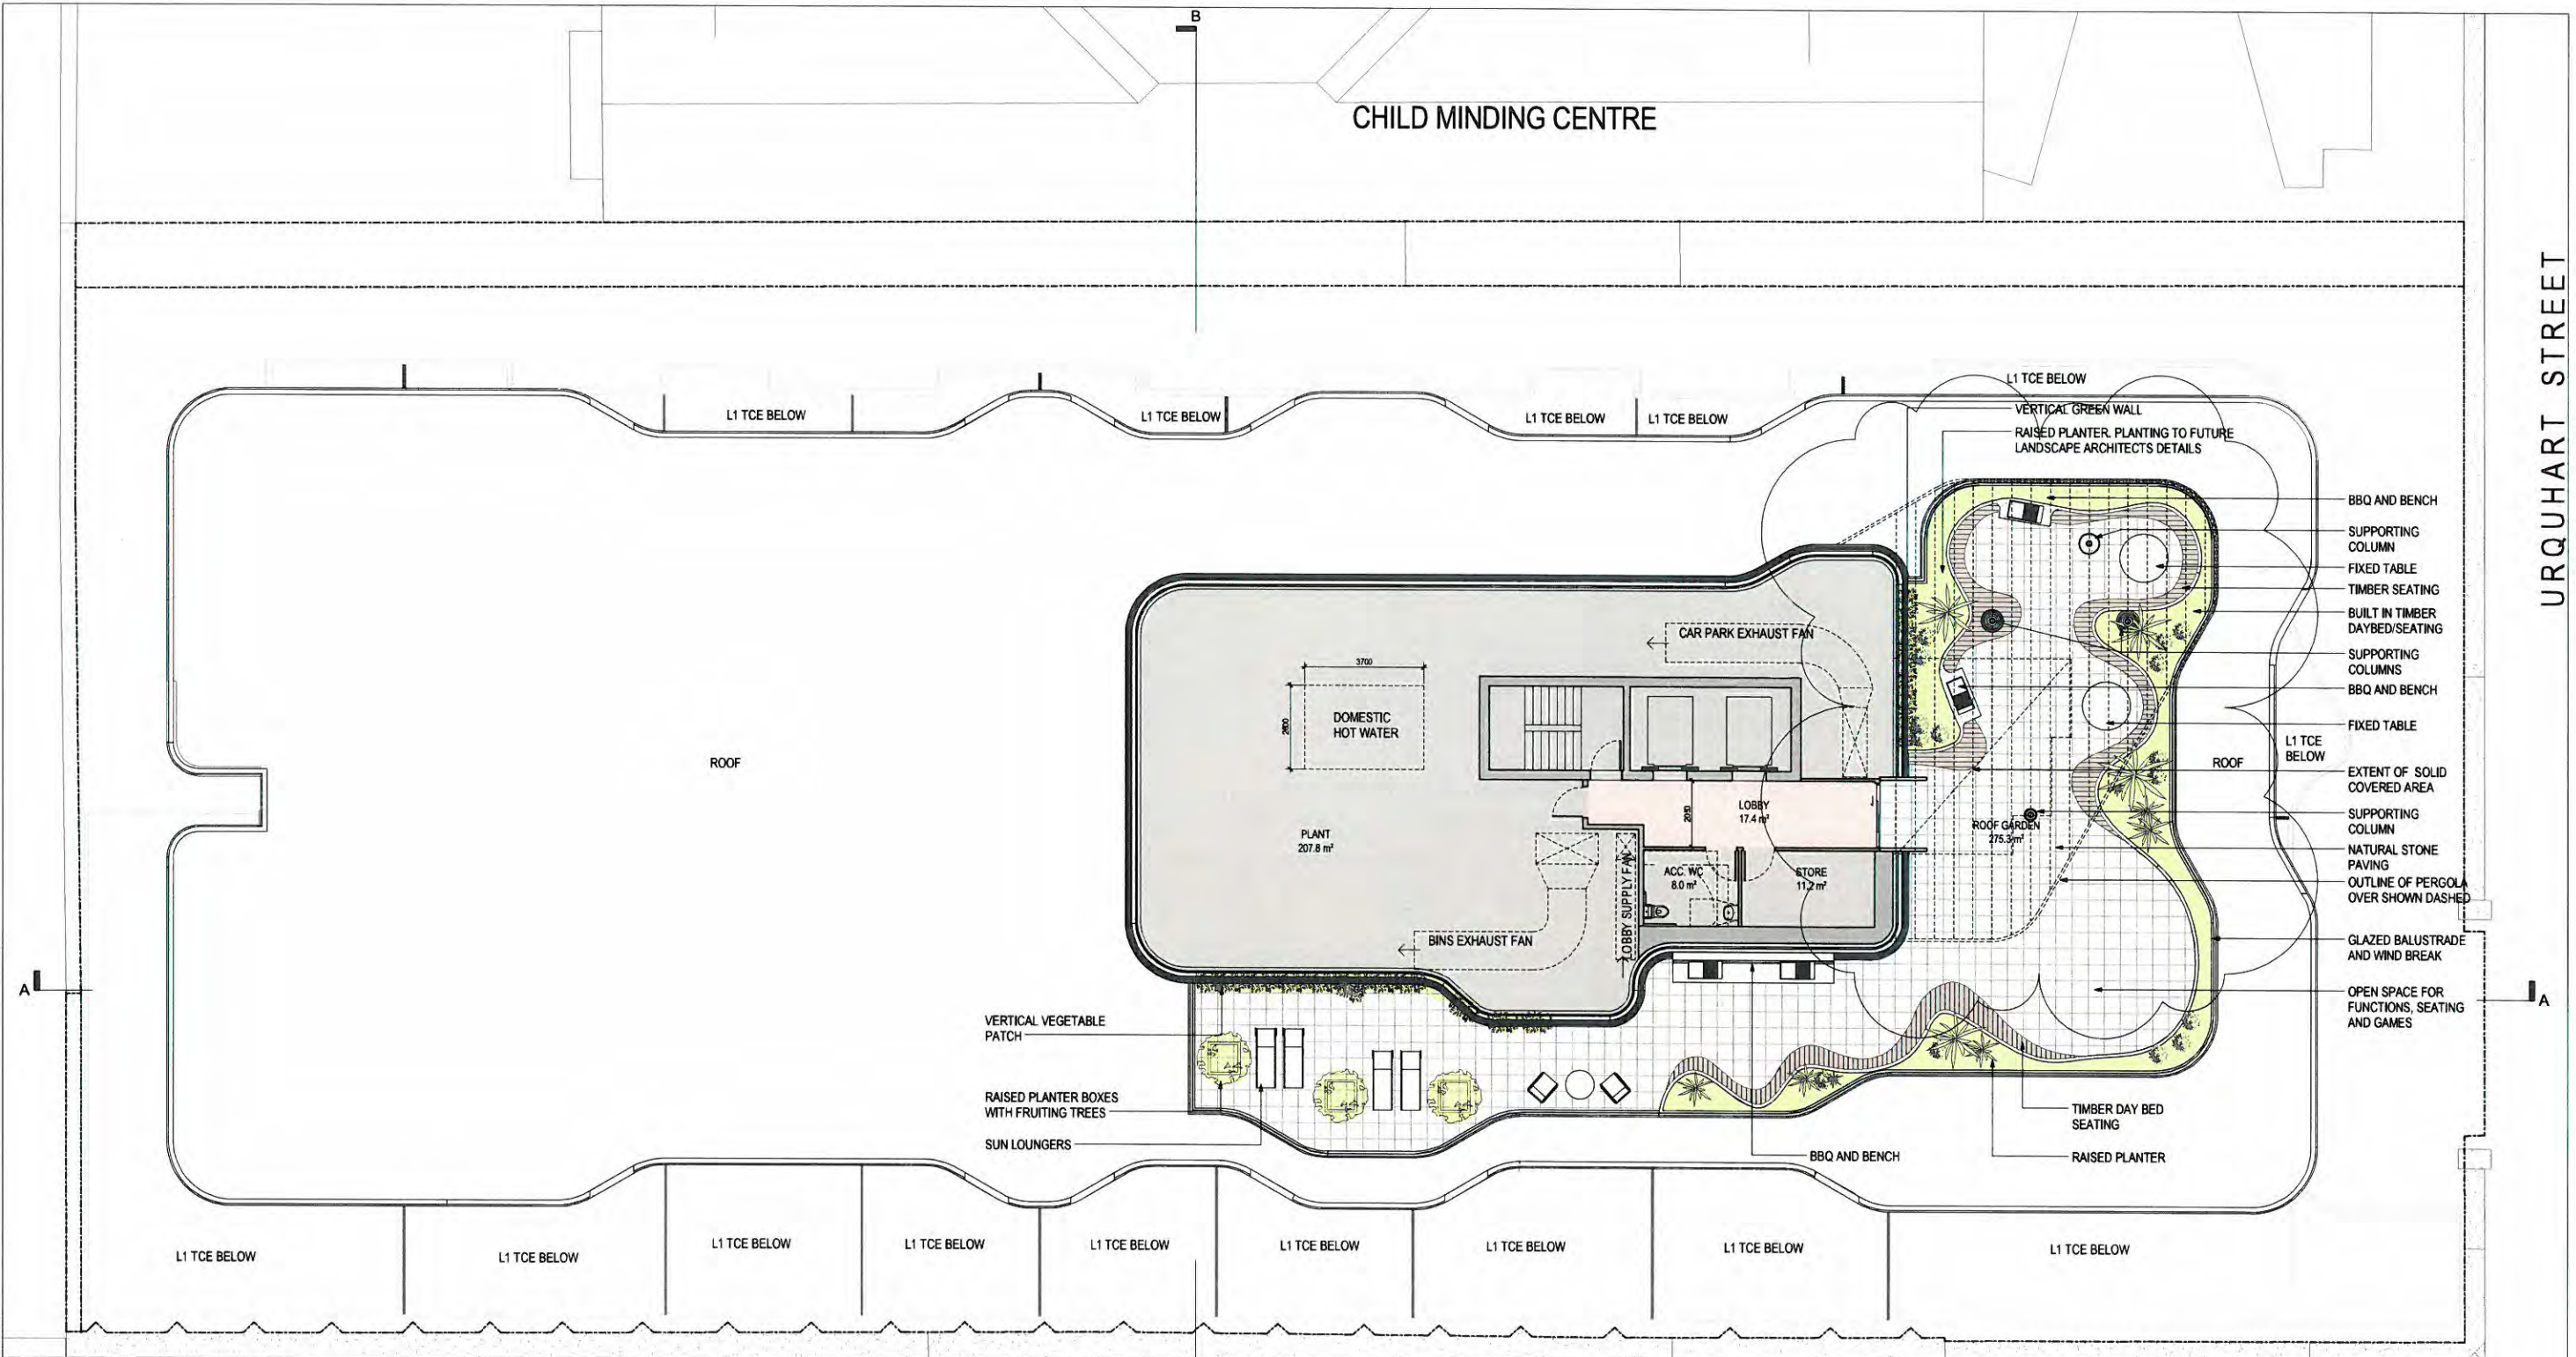

DISCLAIMER:
 ROTHELOWMAN Property Pty. Ltd. retains all common law, statutory law and other rights including copyright and intellectual property rights in respect of this document.
 The recipient indemnifies ROTHELOWMAN Property Pty. Ltd. against all claims resulting from use of this document for any purpose other than its intended use, unauthorised changes or reuse of the document on other projects without the permission of ROTHELOWMAN Property Pty. Ltd. Under no circumstance shall transfer of this document be deemed a sale or constitute a transfer of the license to use this document.
 19/01/2016 4:57:14 PM

- LEGEND**
- RESIDENTIAL LOBBY
 - CARPARK
 - SERVICES/STORES
 - 1 BEDROOM APARTMENT
 - 2 BEDROOM APARTMENT
 - TERRACE
- ABBREVIATIONS**
- FP FOOTPATH
 - ST STORE
 - T TERRACE
 - XO CROSSOVER
 - PS PRIVATE SCREEN
 - HW HABITABLE WINDOW

REVISIONS

No.	Date	Description	By
-	12.11.15	TP ISSUE	TL
A	08.12.15	ROOF GARDEN PLAN	TL

PROJECT TITLE
1 COBURG QUARTER
 539 - 13 URQUHART STREET, COBURG

DRAWING TITLE
ROOF GARDEN PLAN

SCALE: @ A1
 As indicated


DATE: 07/21/15
 DWG No: TP01.12 | A

TOWN PLANNING

PROJECT No: 215355

MELBOURNE
 LEVEL 1/153 STURT STREET
 SOUTHBANK VIC 3006
 AUSTRALIA
 T 03 9268 6600
 www.rothelowsman.com.au ACN 66 783 997

ROTHELOWMAN

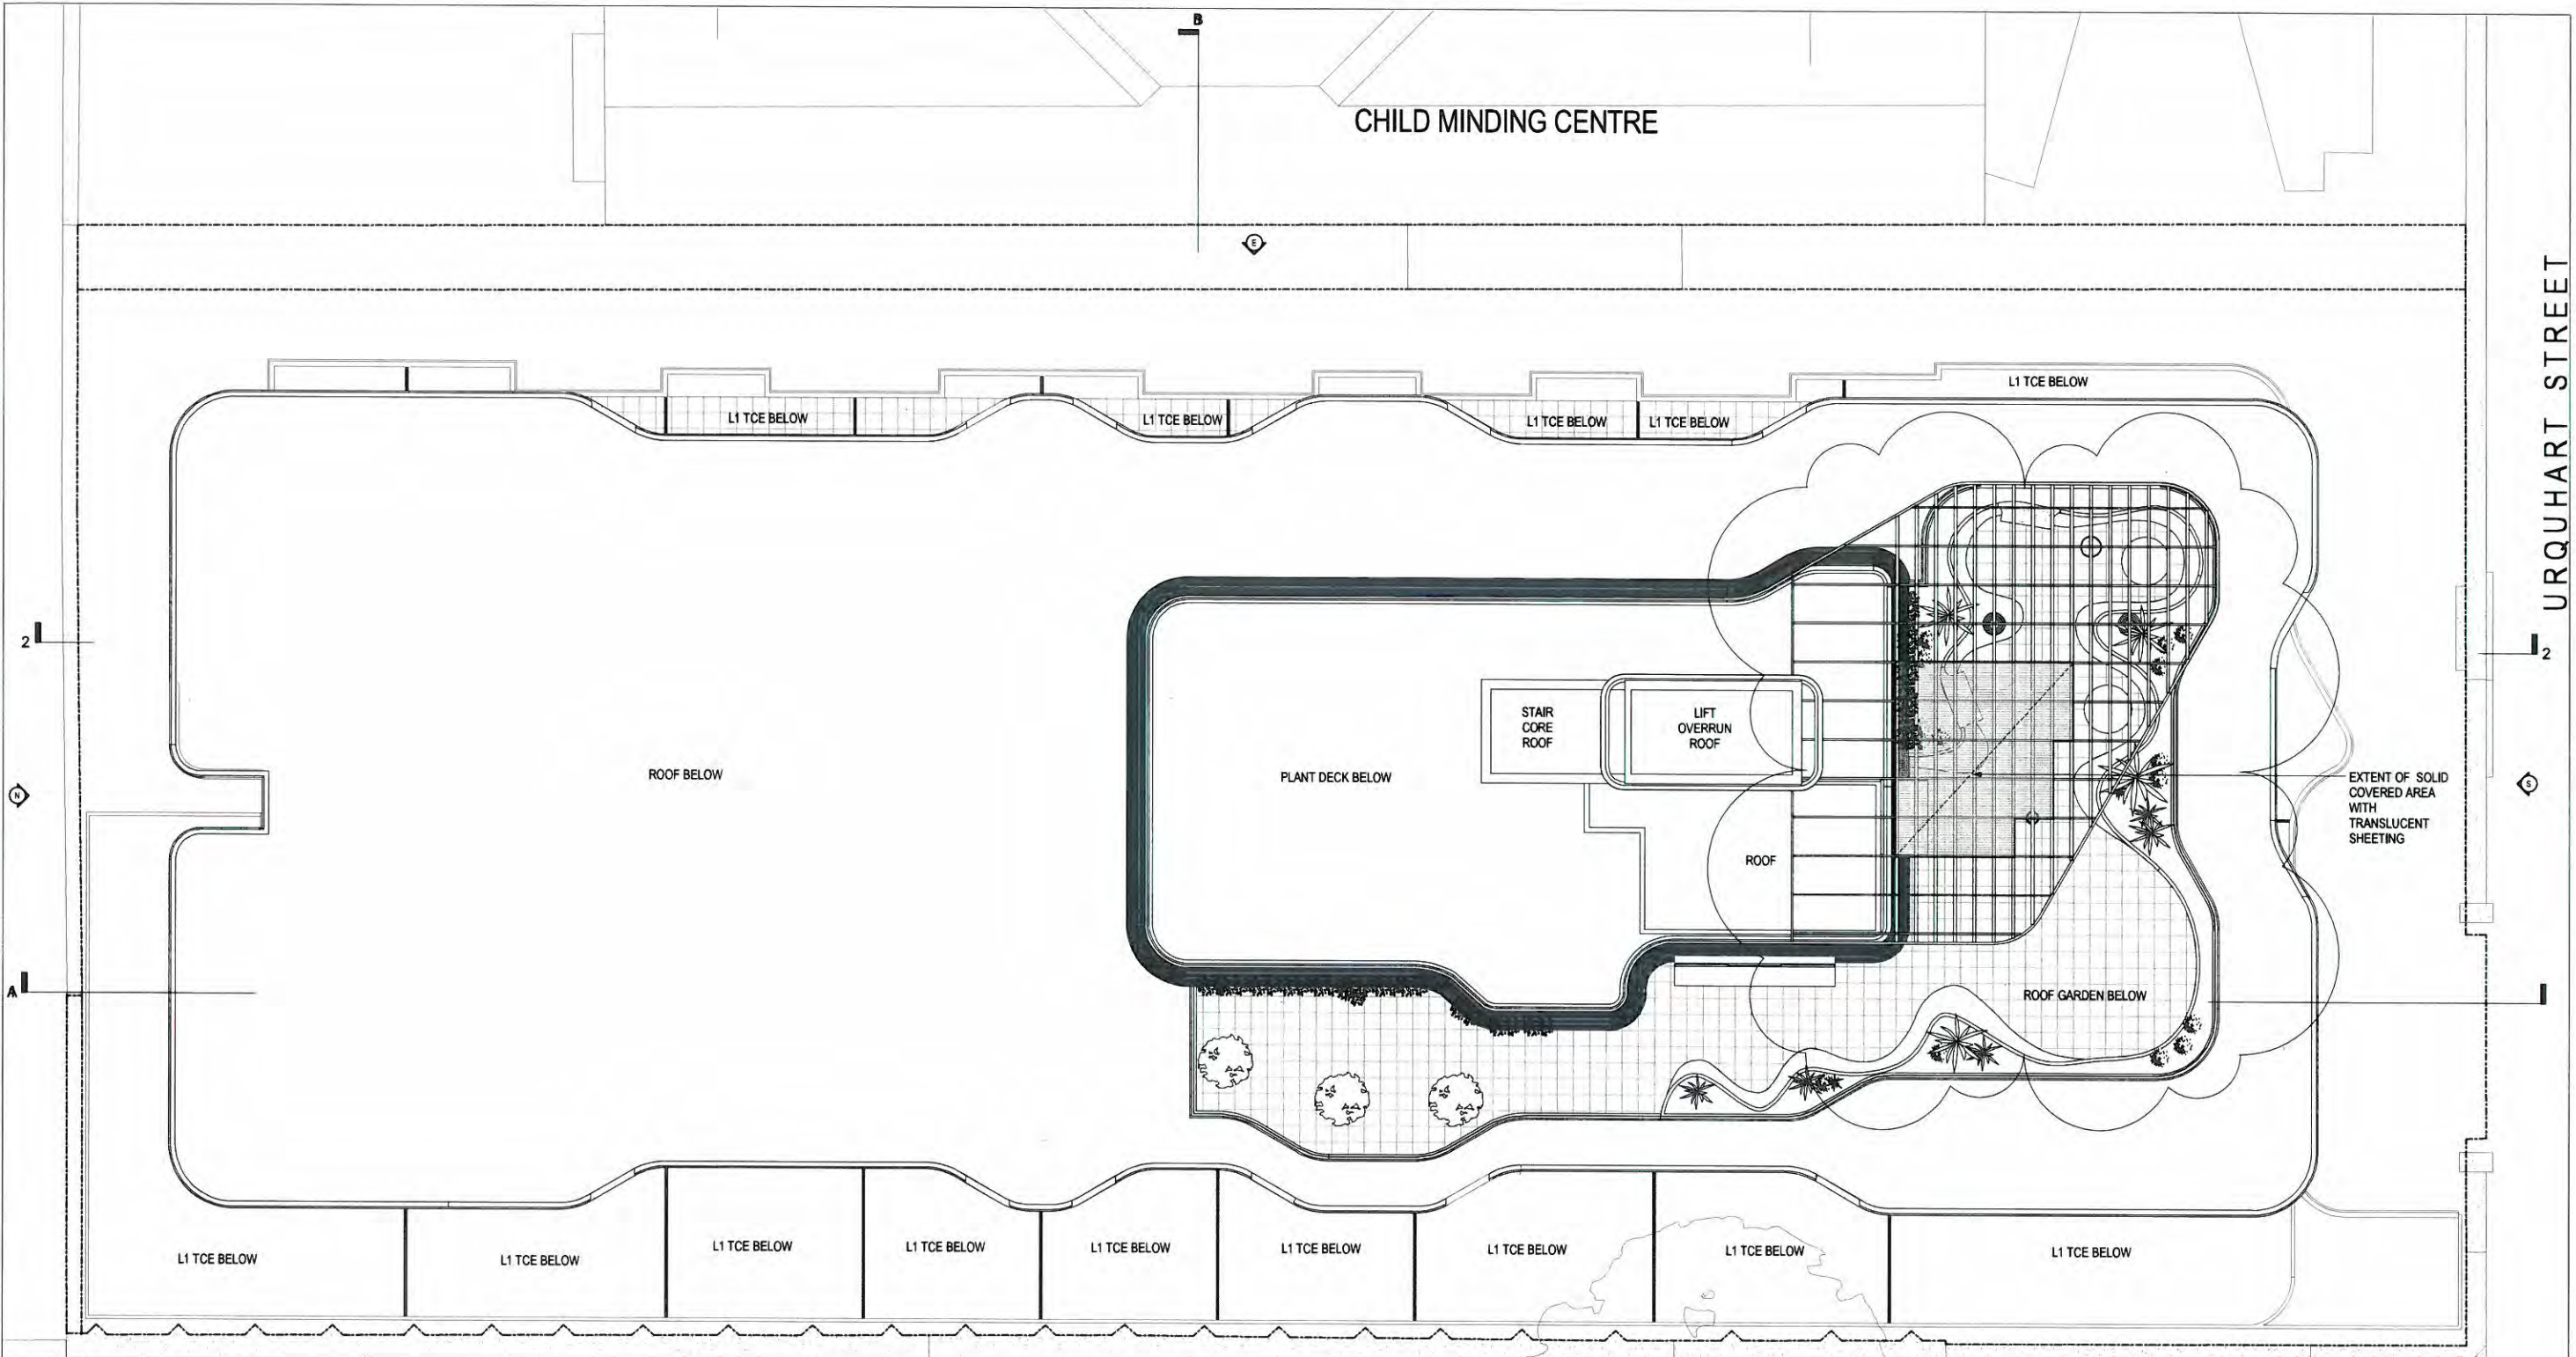

CHILD MINDING CENTRE

URQUHART STREET

ST PAULS PRIMARY SCHOOL
560 SYDNEY ROAD

HOLY TRINITY CHURCH
1 URQUHART STREET

DISCLAIMER
ROTHELOWMAN Property Pty, Ltd. retains all common law, statutory law and other rights including copyright and intellectual property rights in respect of this document.
The recipient indemnifies ROTHELOWMAN Property Pty, Ltd. against all claims resulting from use of this document for any purpose other than its intended use, unauthorised changes or reuse of this document on other projects without the permission of ROTHELOWMAN Property Pty, Ltd. Under no circumstance shall transfer of this document be deemed a sale or constitute a transfer of the license to use this document.
19/01/2016 4:57:20 PM

No.	Date	Description	By
-	19.01.16	RESPONSE TO COUNCIL RFI	TL

PROJECT TITLE
1 COBURG QUARTER
S39 - 13 URQUHART STREET, COBURG

DRAWING TITLE
ROOF PLAN

SCALE: # A1
1 : 100



DATE: 01/15/16

DWG No: TP01.13

TOWN PLANNING

PROJECT No: **215355**

MELBOURNE
LEVEL 1/153 STURT STREET
SOUTHBRIDGE VIC 3006
AUSTRALIA
T 03 9268 6800
www.rothelovman.com.au ACN 626 783 997

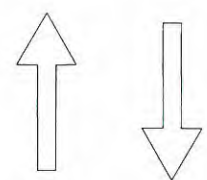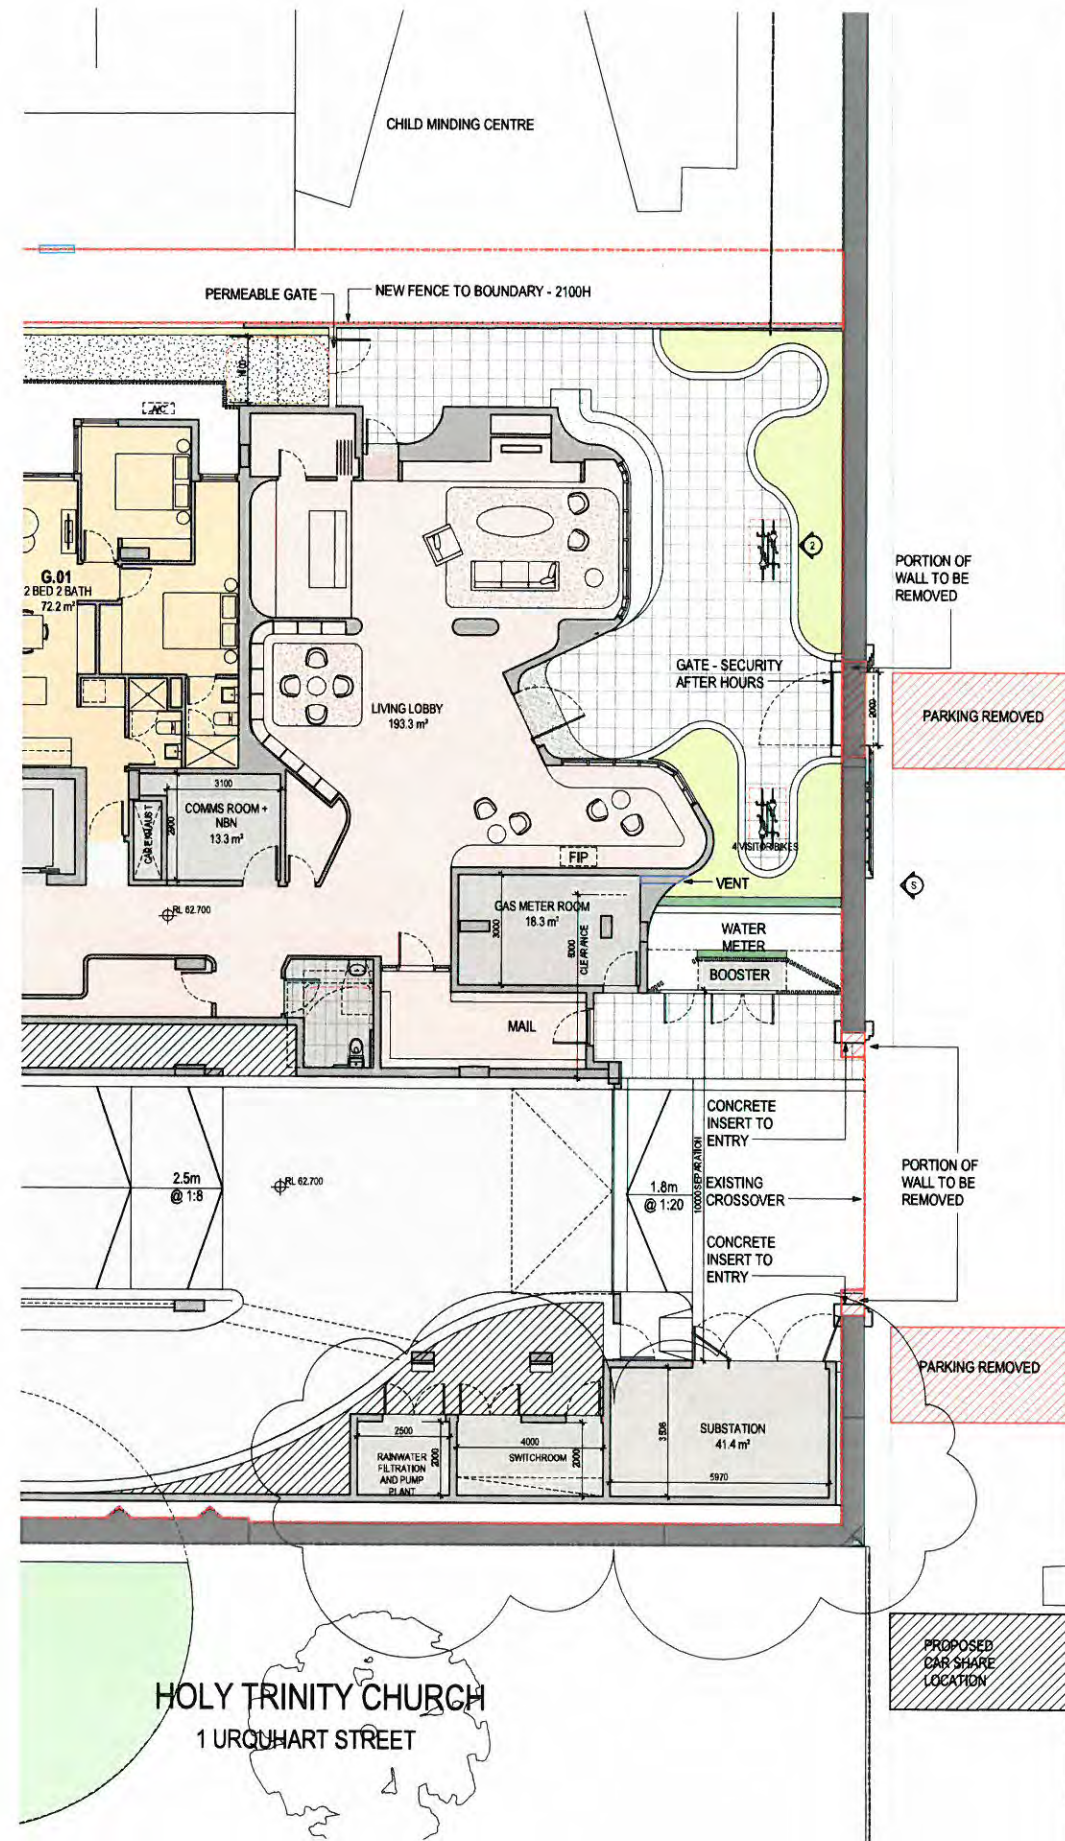

URQUHART STREET

COBURG PRIMARY SCHOOL
94 BELL STREET

HOLY TRINITY CHURCH
1 URQUHART STREET

KILDONAN UNITING CARE
512 SYDNEY ROAD

DISCLAIMER:
ROTHELOWMAN Property Pty, Ltd. retains all common law, statutory law and other rights including copyright and intellectual property rights in respect of this document.
The recipient indemnifies ROTHELOWMAN Property Pty, Ltd. against all claims resulting from use of this document for any purpose other than its intended use, unauthorised changes or reuse of the document on other projects without the permission of ROTHELOWMAN Property Pty, Ltd. Under no circumstance shall transfer of this document be deemed a sale or constitute a transfer of the license to use this document.
19/01/2016 4:57:26 PM

- LEGEND**
- RESIDENTIAL LOBBY
 - CARPARK
 - SERVICES/STORES
 - 1 BEDROOM APARTMENT
 - 2 BEDROOM APARTMENT
 - TERRACE

- ABBREVIATIONS**
- FP FOOTPATH
 - ST STORE
 - T TERRACE
 - XO CROSSOVER
 - PS PRIVATE SCREEN
 - HW HABITABLE WINDOW

REVISIONS

No	Date	Description	By
-	17.11.15	TP ISSUE	TL

PROJECT TITLE
1 COBURG QUARTER
530 - 13 URQUHART STREET, COBURG

DRAWING TITLE
GROUND FLOOR - URQUHART STREET


SCALE: @ A1
As indicated

PROJECT No: 215355


DATE: 16/2/15
DRAWN BY: TL/TG
DWS No: TP01.20

TOWN PLANNING

MELBOURNE
LEVEL: 1/153 STURT STREET
SOUTHBANK VIC 3006
AUSTRALIA
T 03 9098 6800
www.rothelozman.com.au ACH 006 783 997

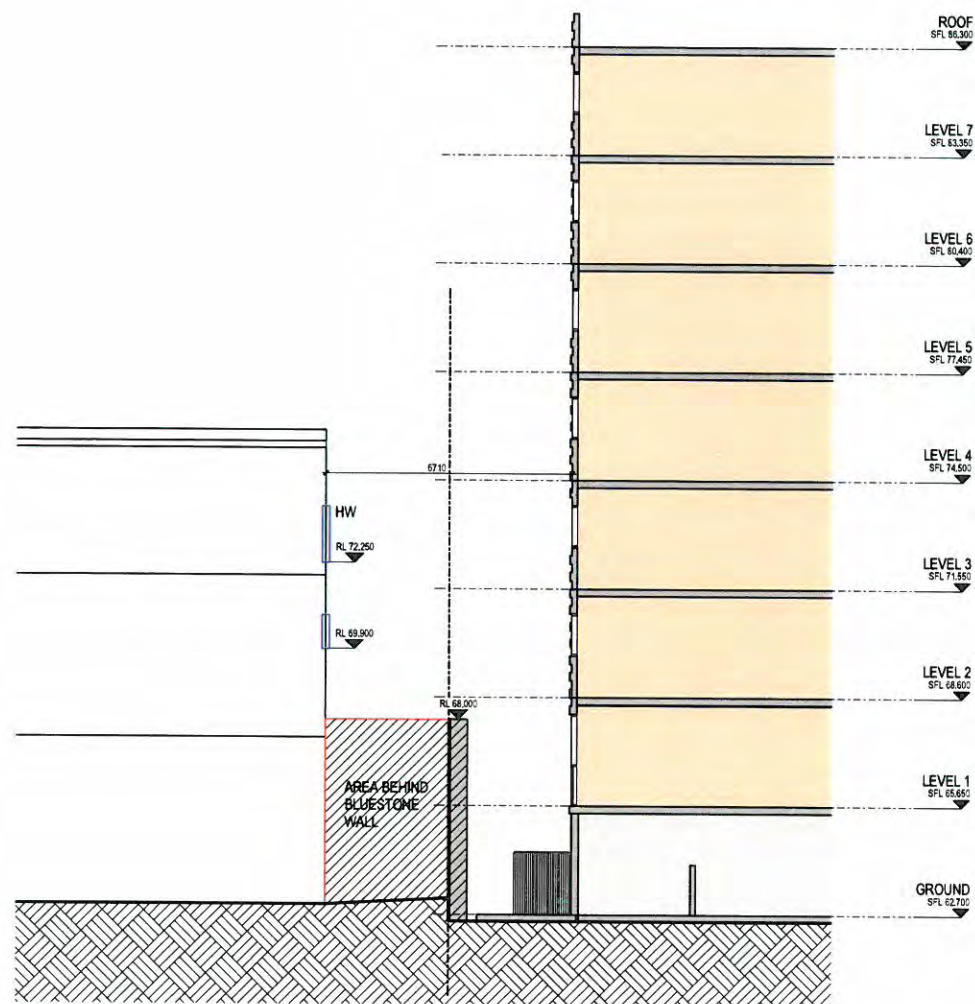

NORTH BOUNDARY SECTION

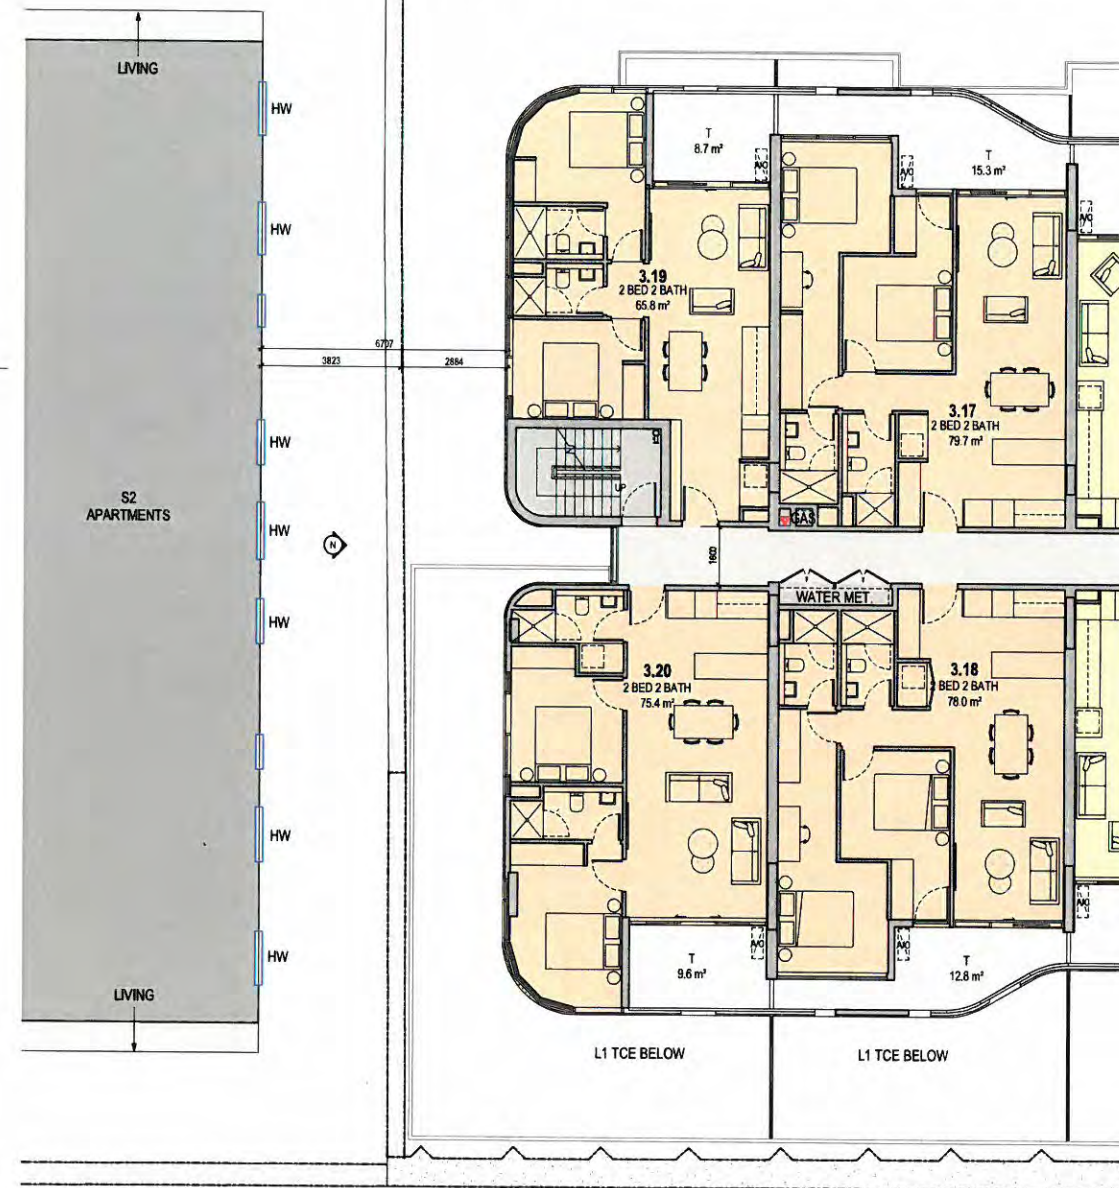

BOUNDARY PLAN - LEVELS 2-7

DISCLAIMER
ROTHELOWMAN Property Pty. Ltd. retains all common law, statutory law and other rights including copyright and intellectual property rights in respect of this document.
The recipient indemnifies ROTHELOWMAN Property Pty. Ltd. against all claims resulting from use of this document for any purpose other than its intended use, unauthorised changes or reuse of the document, on other projects without the permission of ROTHELOWMAN Property Pty. Ltd. Under no circumstance shall transfer of this document be deemed a sale or constitute a transfer of the license to use this document.
19/01/2016 5:03:15 PM

LEGEND

- RESIDENTIAL LOBBY
- CARPARK
- SERVICES/STORES
- 1 BEDROOM APARTMENT
- 2 BEDROOM APARTMENT
- TERRACE

ABBREVIATIONS

- FP FOOTPATH
- ST STORE
- T TERRACE
- XO CROSSOVER
- PS PRIVATE SCREEN
- HW HABITABLE WINDOW

No	Date	Description	By
-	12.11.15	TP ISSUE	TL

PROJECT TITLE
1 COBURG QUARTER
539 - 13 UROHART STREET, COBURG

DRAWING TITLE
NORTH BOUNDARY

SCALE: A1
As indicated

DATE: 10/27/15

DWG No: TP01.21

PROJECT No: 215355

MELBOURNE
LEVEL: 1/163 STURT STREET
SOUTH-BANK VIC 3006
AUSTRALIA
T 03 9298 6600
www.rothelowa.com.au ACN 605 783 937

ROTHELOWMAN

TOWN PLANNING